


SOUTH EAST ELEVATION - Part 2
(Repairs)

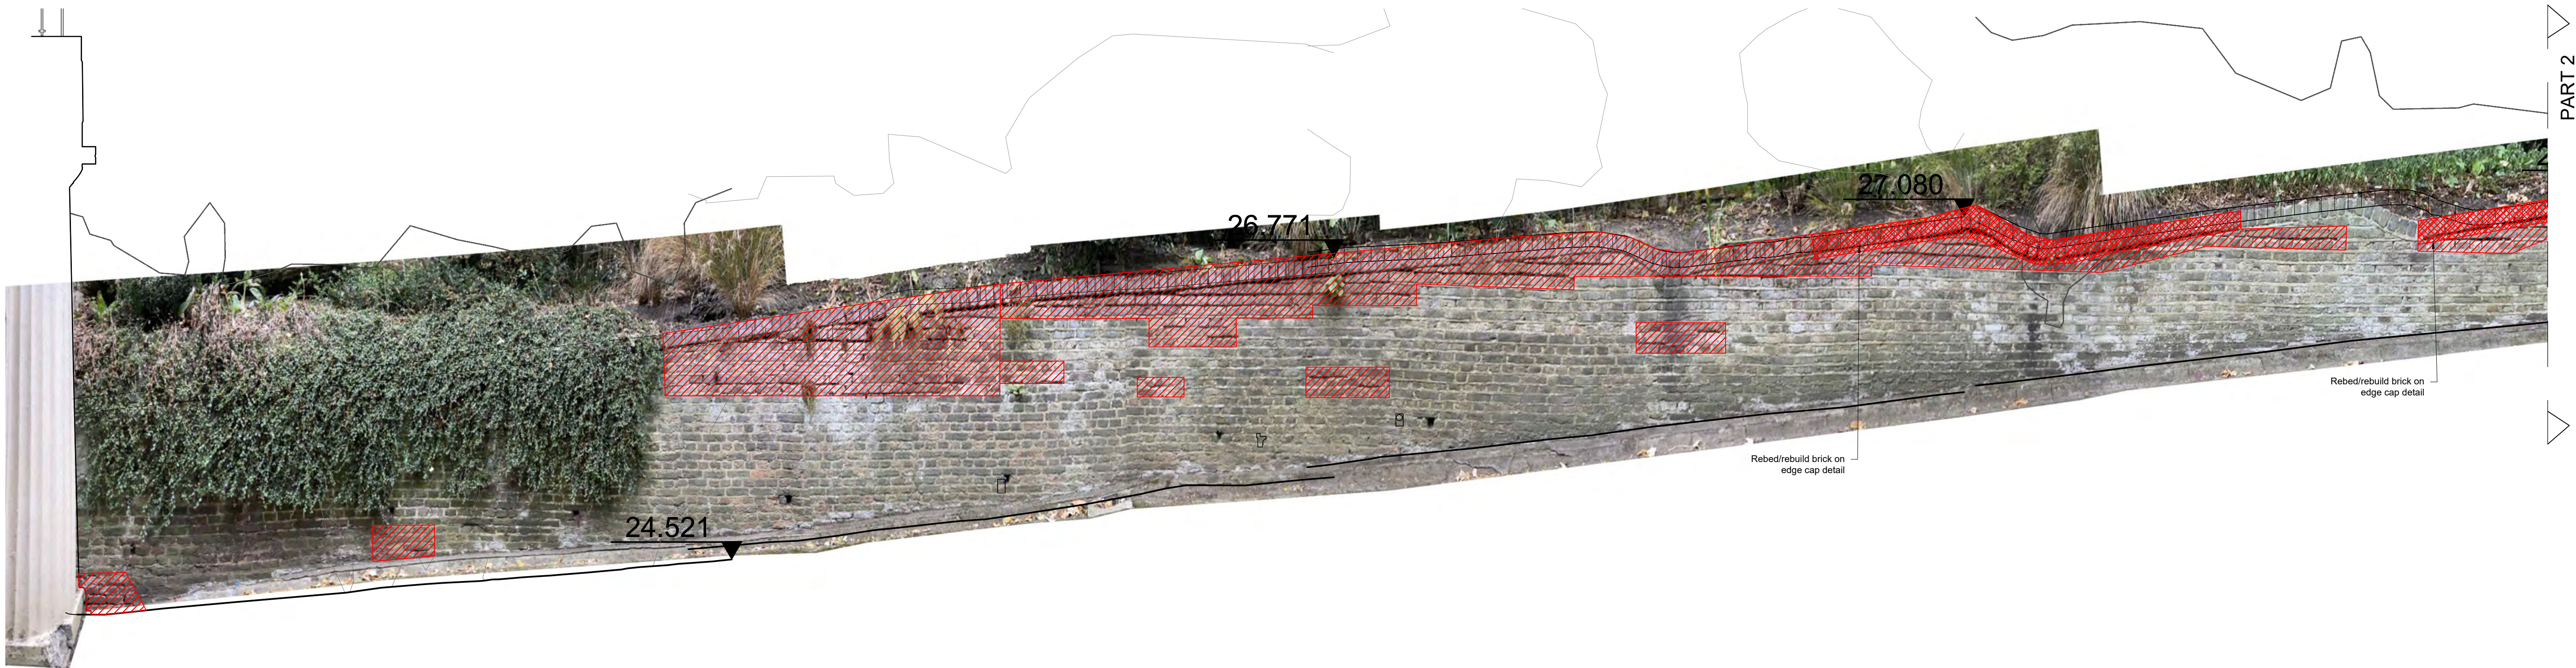

SOUTH EAST ELEVATION - Part 1
(Repairs)

DRAWING STATUS		NOTES	KEY	REVISIONS		REVISIONS		FOR TENDER		
<i>S</i> : Survey = Survey		<i>Do not scale.</i>	Repoint Rebed/ Rebuild	0 0.25m 0.5m 0.75m 1m 1.25m 2.5m		A 09/01/23 Issued for Tender PC		Project: Nursemaids' Tunnel 261 CENT		
<i>O</i> : Outline = Outline/Scheme Drawings for proposals, budgets etc.		Contractor or subcontractor to check all dimensions on site before building or manufacture.								Title: AS PROPOSED South East Wall Elevations - Repairs
<i>D</i> : Development = Final Design drawings for approvals, billing, etc.		All drawings to be read in conjunction with all other professional drawings and specification.							Scale@A1: 1:25 Scale@A3: 1:50 Drawn: HT Checked: PC	
<i>P</i> : Planning = Drawings issued for Planning, Listed Building, or Local Authority Consents		Based on surveys carried out by :							Project Ref: 261 CENT 118 Drawn no: A Created: 03/08/22	
<i>C</i> : Construction = Fully developed drawings issued under instruction for construction									 PERSEUS BRYANT ARCHITECTURE & BUILDING CONSERVATION	
<i>B</i> : Building Control									The Courtyard, Fulham Palace, Bishop's Avenue, London, SW6 6EA 1020 7384 2111 1020 7384 2112 Email @perseus-bryant.co.uk	
<i>T</i> : Tender										
<i>I</i> : Information only										