

NOTES:

1. Do not scale from this drawing.

-  PROPOSED CARRIAGEWAY ASPHALT SURFACING
-  PROPOSED NATURAL STONE FOOTWAY PAVING
-  PROPOSED FOOTWAY ASPHALT SURFACING
-  PROPOSED BUFF COLOURED SURFACE TREATMENT
-  PROPOSED NATURAL STONE TACTILE PAVING SLABS
-  PROPOSED GRANITE KERBS
-  INDICATIVE LOCATION OF LIGHTING COLUMN. ELECTRICAL DESIGN TO BE UNDERTAKEN BY OTHERS.
-  PROPOSED TRAFFIC SIGNAL POLE

P1	FOR ISSUE	RCL	JUN 2025
REV	DESCRIPTION	DES	DATE


STATUS:
S5 - FOR INFORMATION



PROJECT:
OUTER CIRCLE
PED. CROSSING
IMPROVEMENTS

DRAWING TITLE:
DRAFT
LAYOUT
CHESTER GATE

DRAWING NO: 202411001-RCL-HAC-OC3-DR-C-2603			
PROJECT NO 202411001		SCALE @ A3 NTS	REVISION P1
DESIGNED RCL	CHECKED RCL	APPROVED RCL	DATE JUN 2025

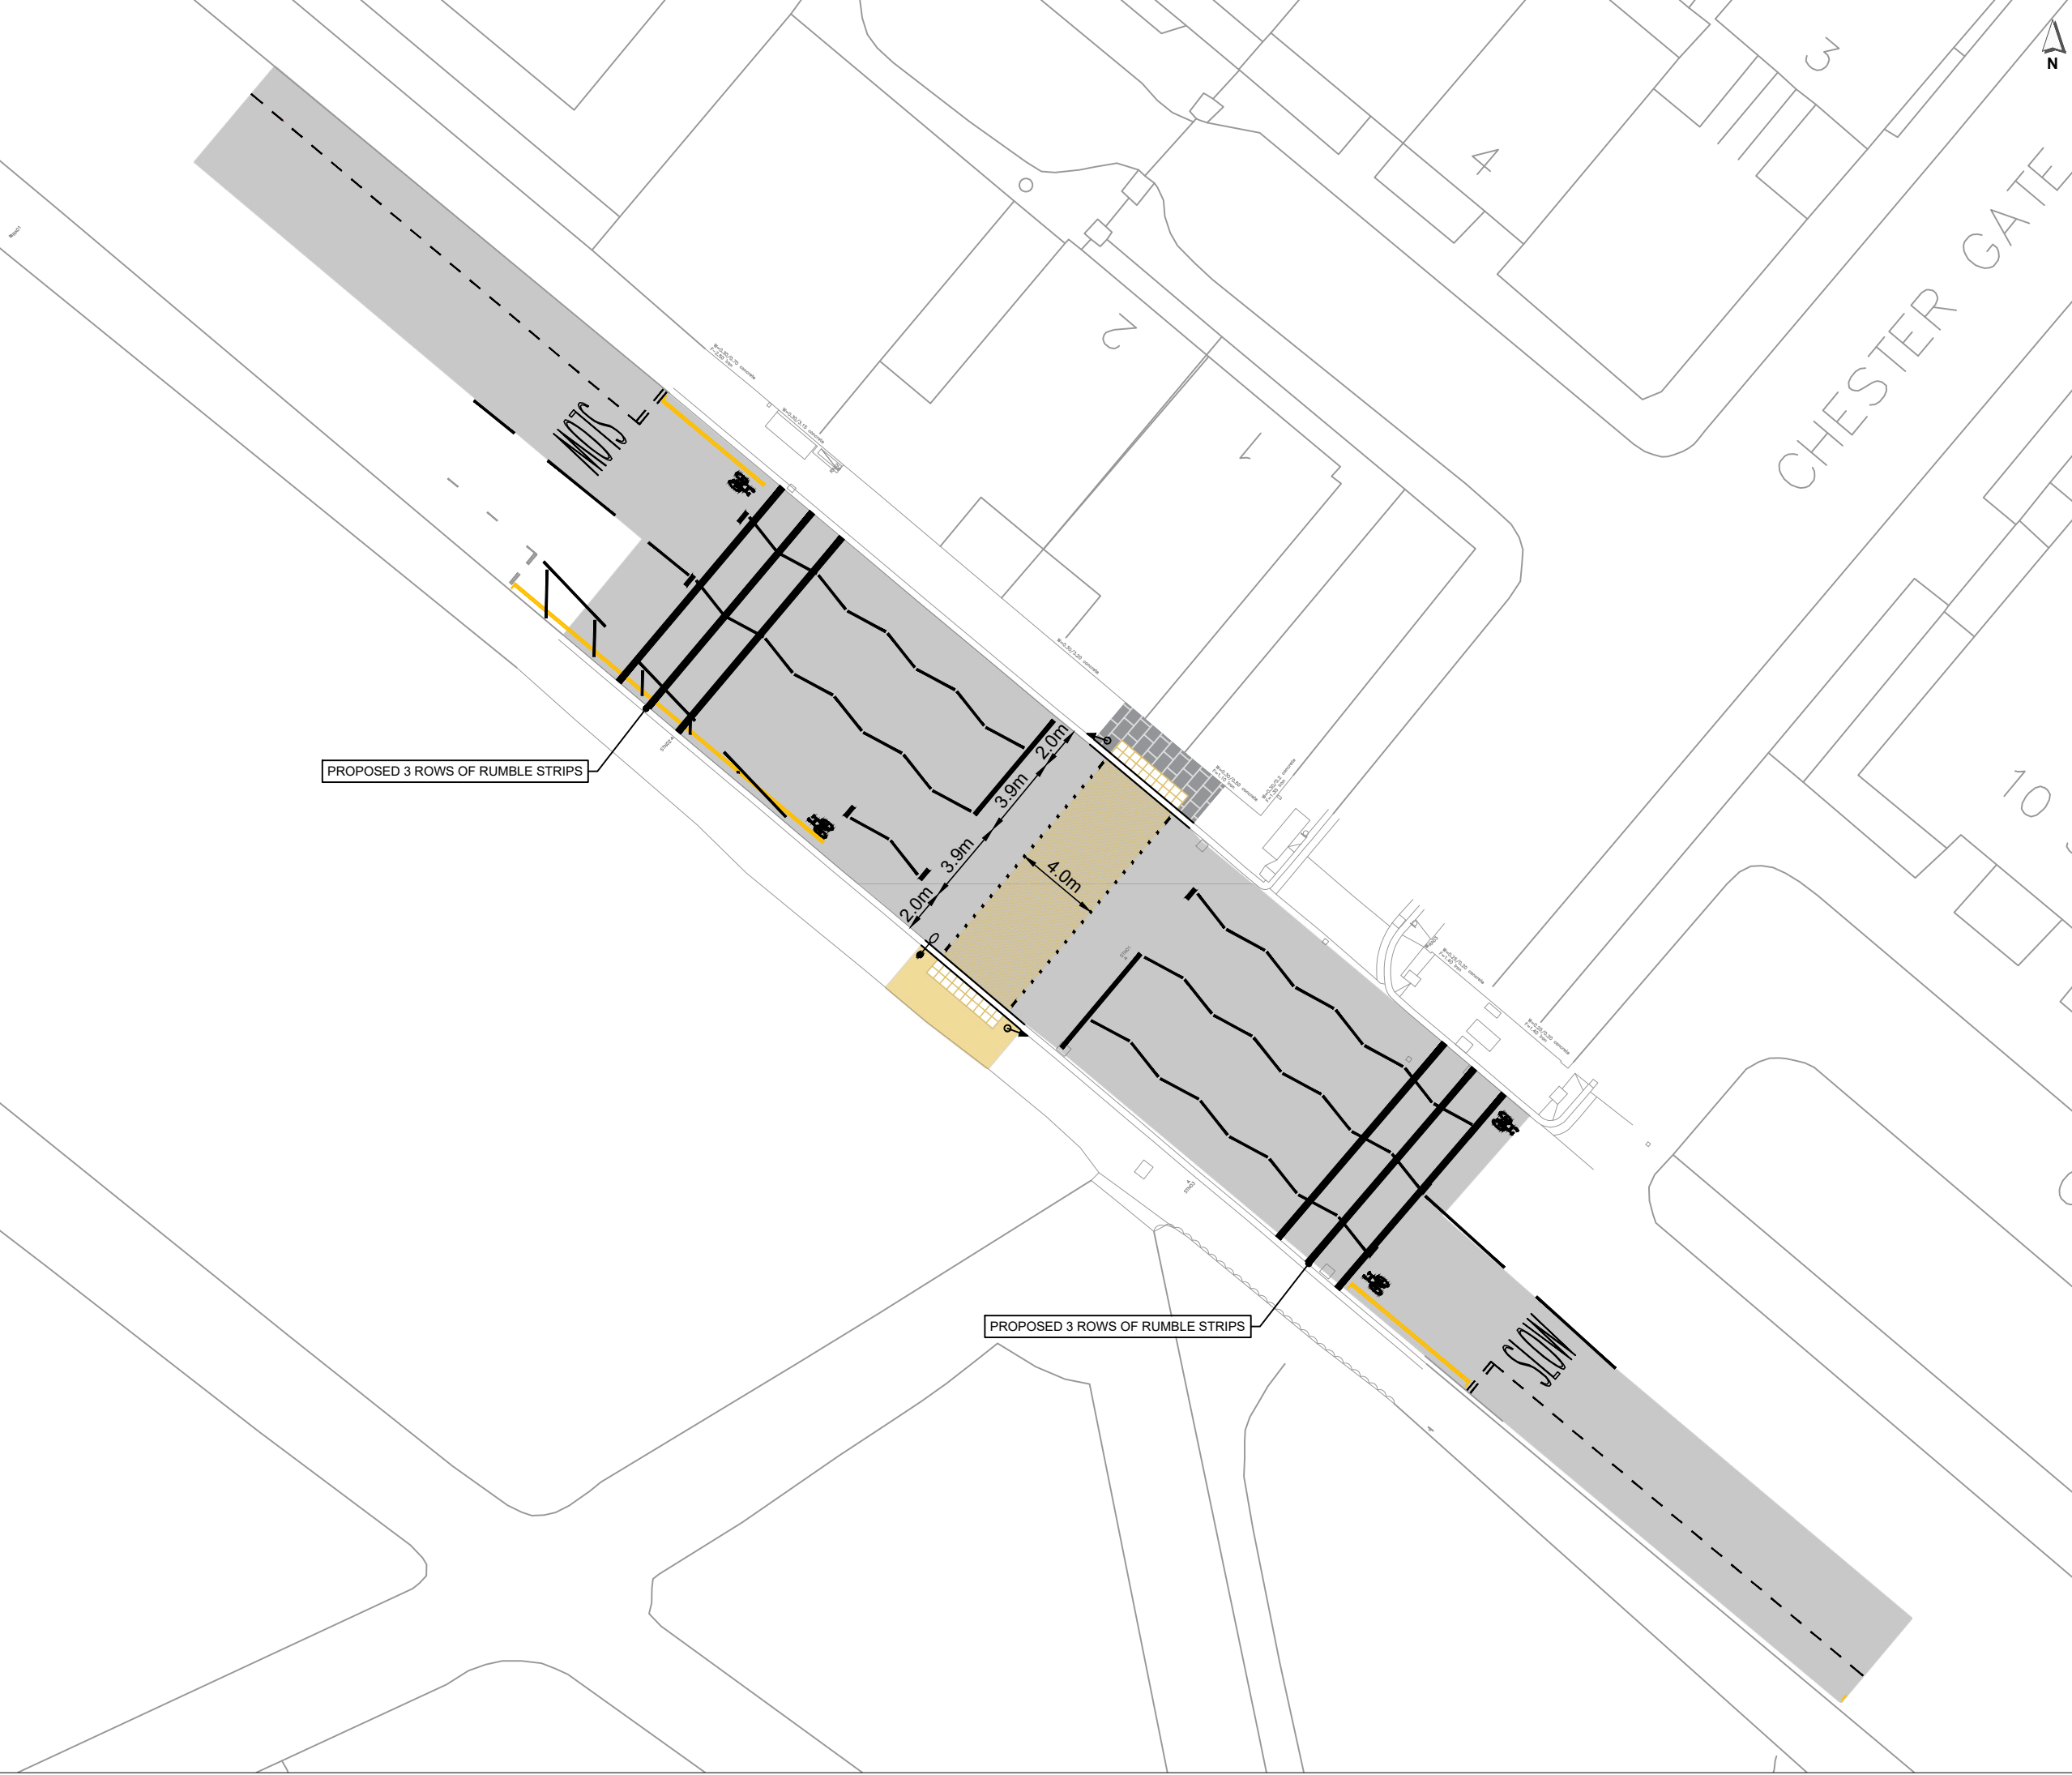

PROPOSED 3 ROWS OF RUMBLE STRIPS

PROPOSED 3 ROWS OF RUMBLE STRIPS