
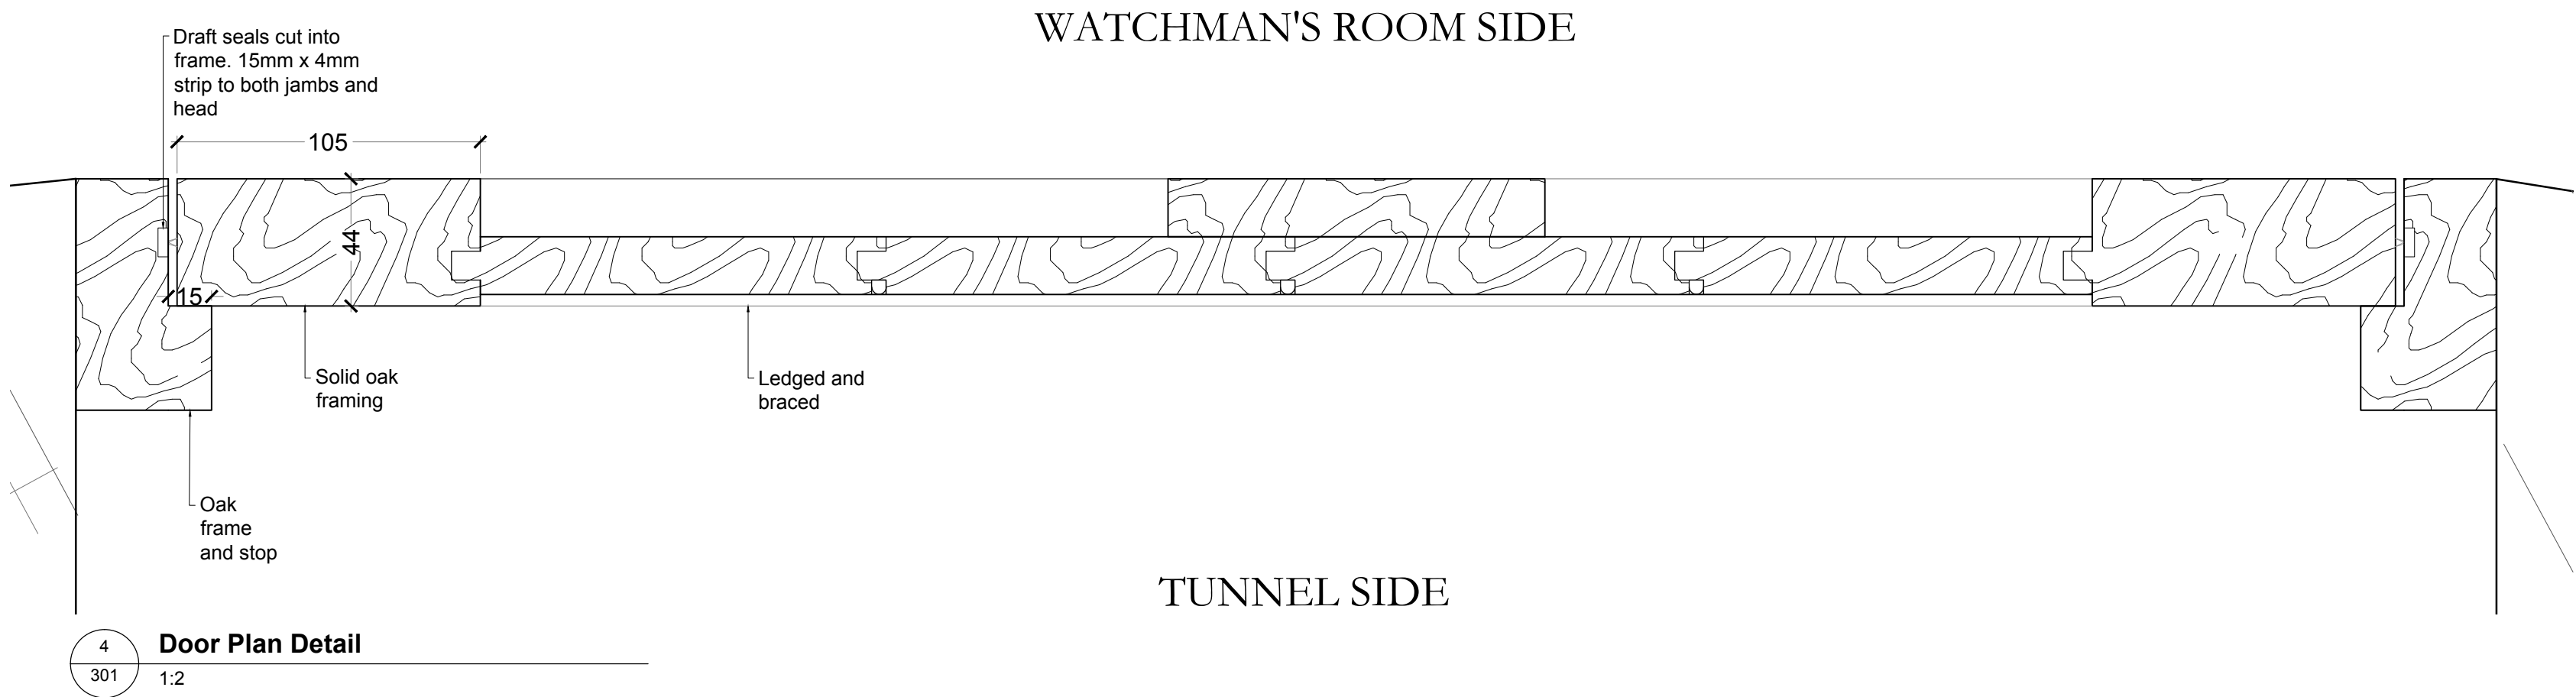
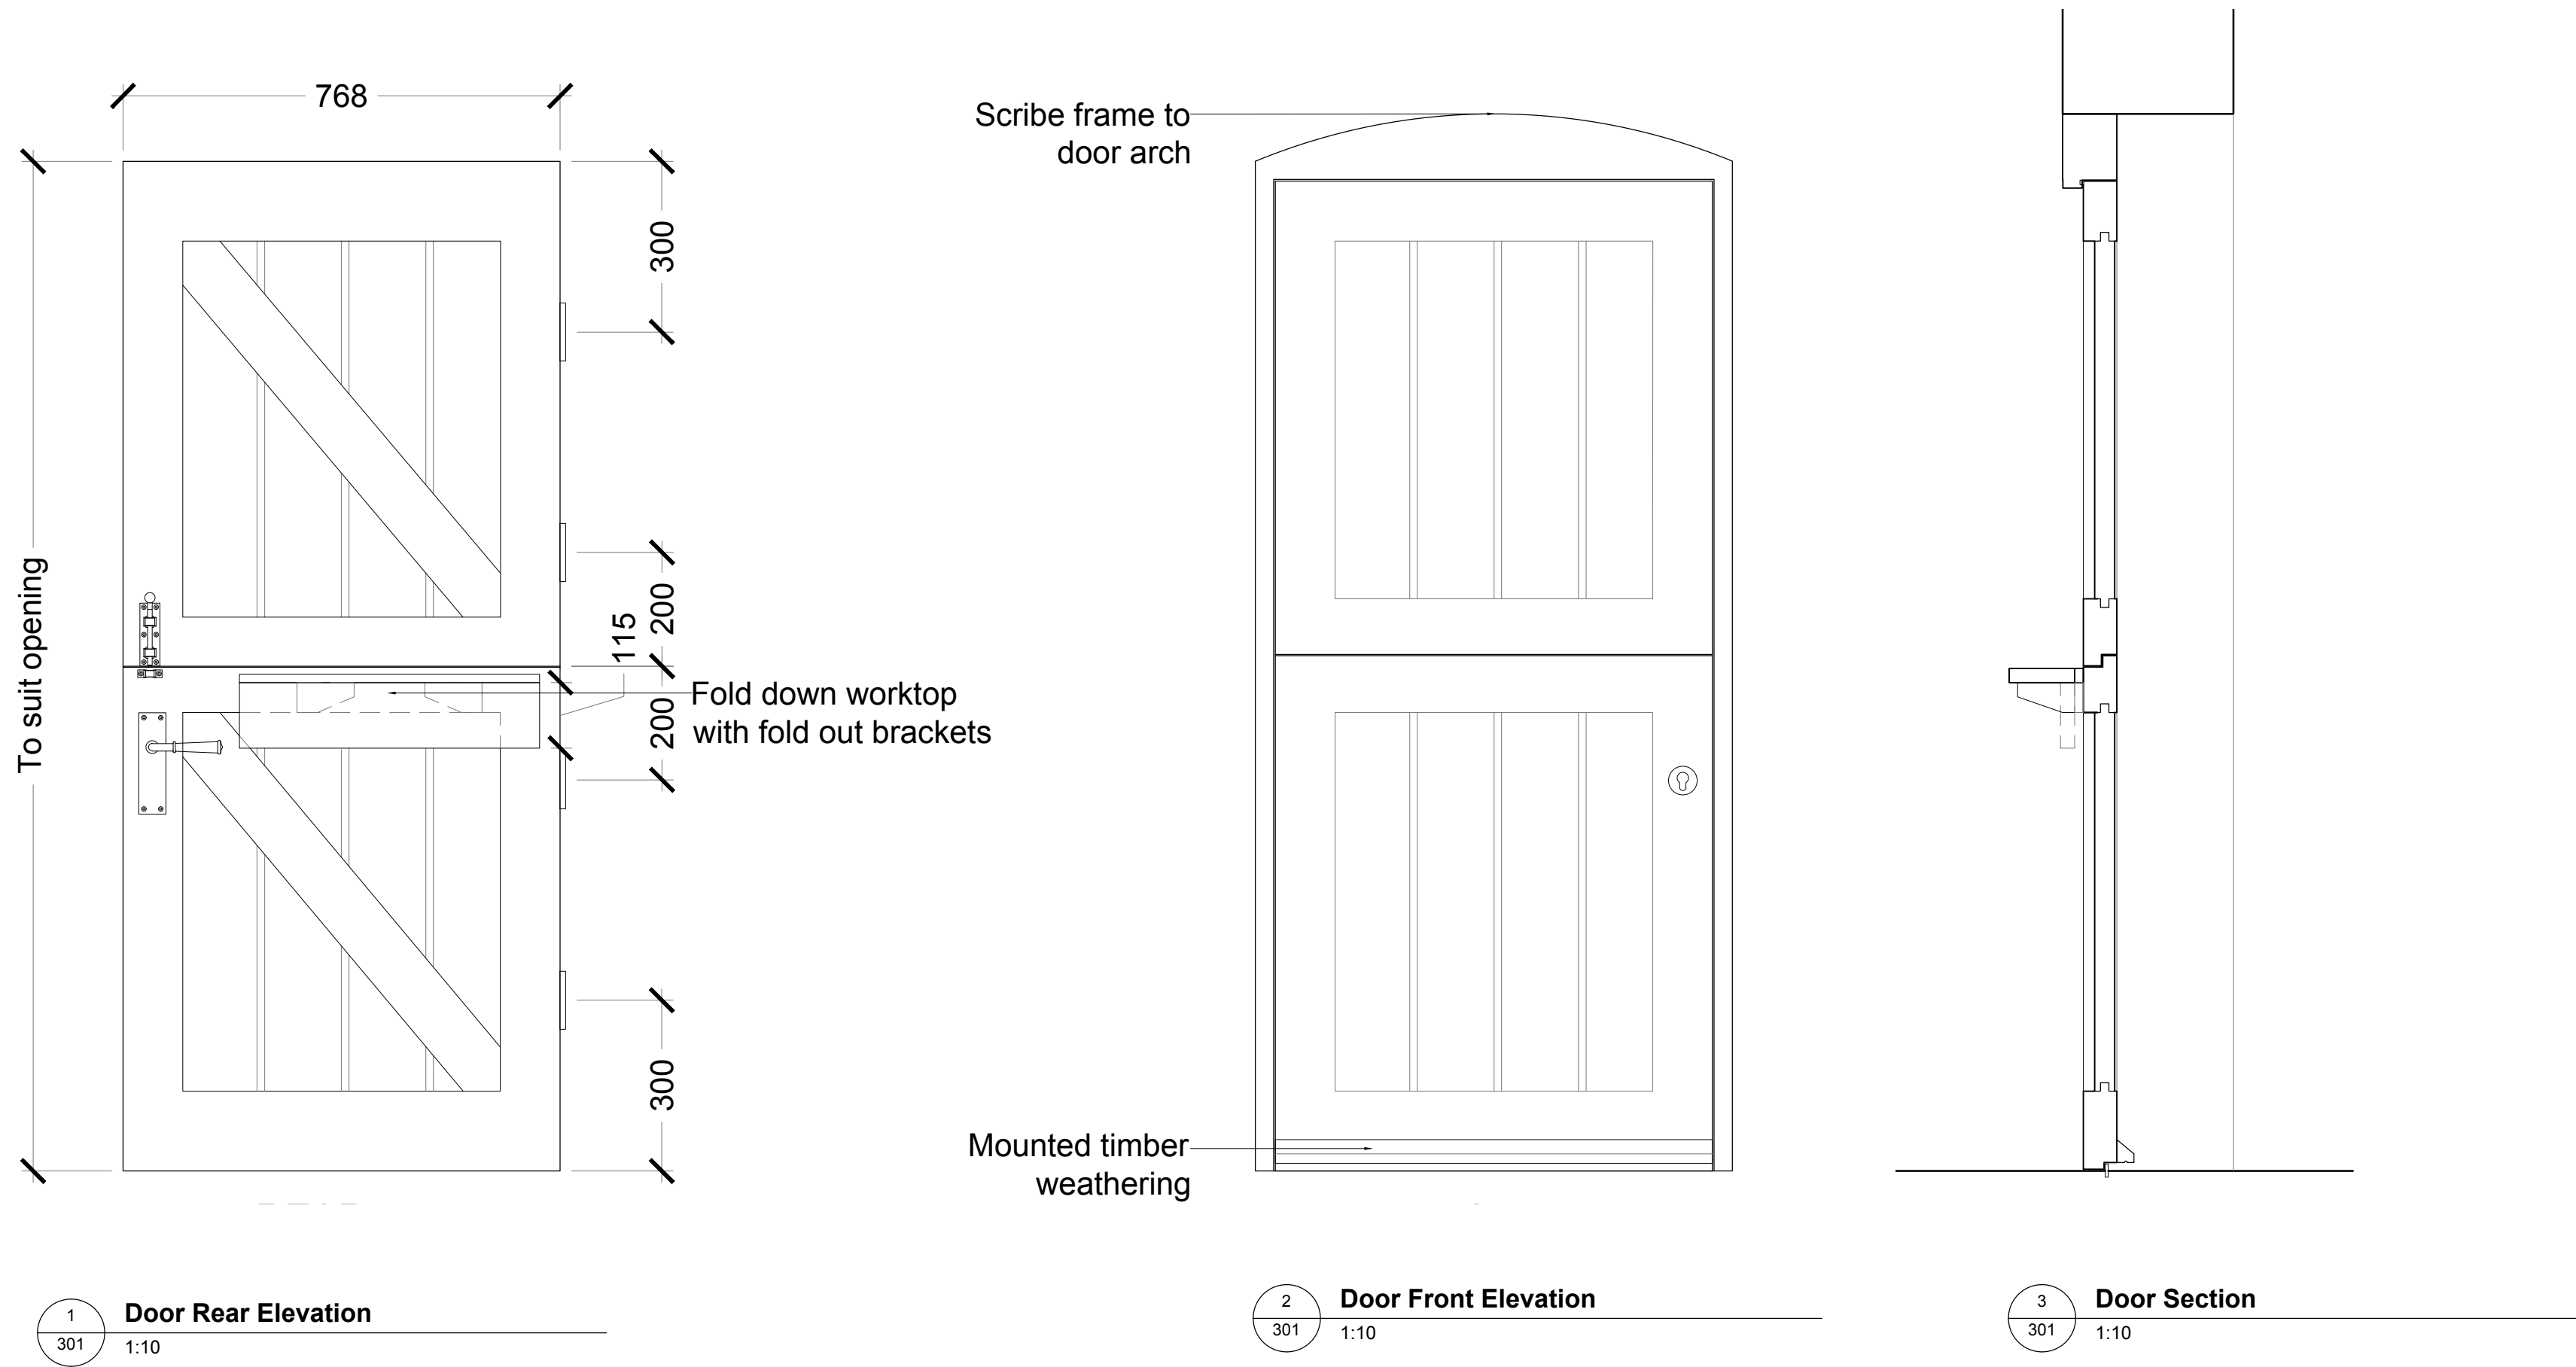


 

DRAWING STATUS		NOTES	KEY	REVISIONS			REVISIONS			Status: FOR TENDER		
<i>S</i> : Survey = Survey		Do not scale.		A	09/10/23	Issued for Tender	PC			Project:	Nursemaids' Tunnel 261 CENT	
<i>O</i> : Outline = Outline/Scheme Drawings for proposals, budgets etc.		Contractor or subcontractor to check all dimensions on site before building or manufacture.									Title:	AS PROPOSED Door Detail
<i>D</i> : Development = Final Design drawings for approvals, billing, etc.		All drawings to be read in conjunction with all other professional drawings and specification.									Scale@A1:	1:10 & 1:2
<i>P</i> : Planning = Drawings issued for Planning, Listed Building, or Local Authority Consents		Based on surveys carried out by :									Scale@A3:	1:20 & 1:4
<i>C</i> : Construction = Fully developed drawings issued under instruction for construction											Drawn:	HT
<i>B</i> : Building Control										Checked:	PC	
<i>T</i> : Tender										Project Ref:	261 CENT 301	
<i>I</i> : Information only										Revision:	A	
										Created:	14/12/22	
										 PEREGRINE BRYANT ARCHITECTURE & BUILDING CONSERVATION		
				rev	date	notes	chk	rev	date	notes	chk	
										The Courtyard, Fulham Palace, Bishop's Avenue, London. SW6 6EA T: 020 7384 2111 F: 020 7384 2112 E: info@peregrine-bryant.co.uk		