


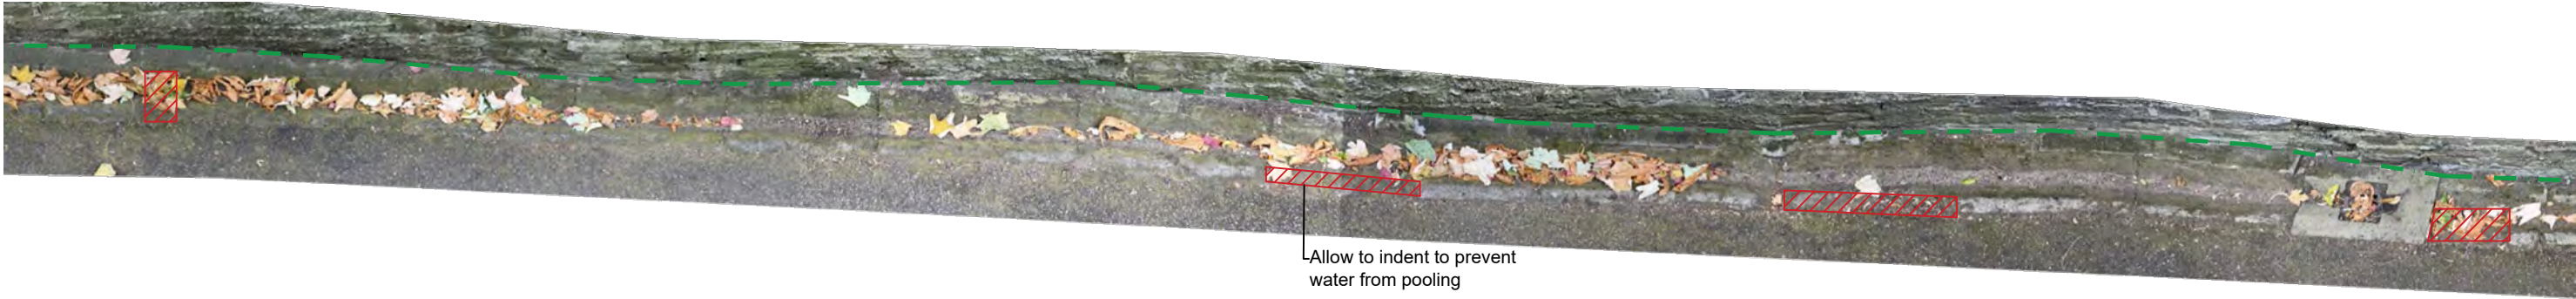

SOUTH EAST GULLY



General Notes:

- Care to be taken when removing surrounding asphalt so as not to damage gully stones
- All gully stones to be cleaned back with water and a churn brush to remove moss and dirt from surface
- Open gully stone joints to be repointed using lime mortar, mix to be confirmed onsite with architect
- Where stones have shifted they are to be rebed to allow consistent fall along length of run. to falls set out on SE drawing
- Allow for 10% of additional indents and 10% of additional replacement piece subject to further instruction from the architect on site



Retaining wall being rebuilt. Gully stones to be carefully lifted recorded and numbered and rebed in same location to SE detail



Indent stone - Dress in edge to suit neighbouring stone



Replace stone with profile matching existing, dressing in edge to suit neighbouring stones



Carefully remove flaunching and replace along length of wall detail to be discussed onsite with architect

DRAWING STATUS

S: Survey = Survey
O: Outline = Outline/Scheme Drawings for proposals, budgets etc.
D: Development = Final Design drawings for approvals, billing, etc.
P: Planning = Drawings issued for Planning, Listed Building, or Local Authority Consents
C: Construction = Fully developed drawings issued under instruction for construction
B: Building Control
T: Tender
I: Information only

NOTES

Do not scale.
Contractor or subcontractor to check all dimensions on site before building or manufacture.
All drawings to be read in conjunction with all other professional drawings and specification.
Based on surveys carried out by:

KEY

REVISIONS

rev	date	notes	chk	rev	date	notes
*	02/02/23	-For LBC discharge application	PC			
A	08/02/23	-For Tender	PC			

REVISIONS

chk	rev	date	notes

FOR TENDER

Project:	NURSEMAIDS' TUNNEL
261 CENT	
Title:	Gully Repair Details
South East Gully	
Scale(A1):	Scale(A3):
1:20	1:20
Drawn:	Checked:
HT	PC
Project Ref:	Dwg no:
261 CENT 303	Revision:
	Created:
	02/02/23
PEREGRINE BRYANT	
ARCHITECTURE & BUILDING CONSERVATION	
The Courtyard, Fulham Palace, Bishop's Avenue, London SW6 6EA	
T: 020 7384 2111 F: 020 7384 2112 E: info@peregrine-bryant.co.uk	