
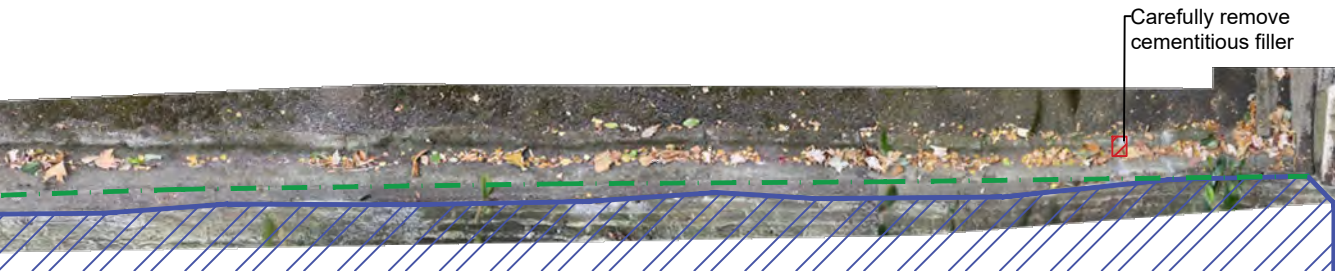
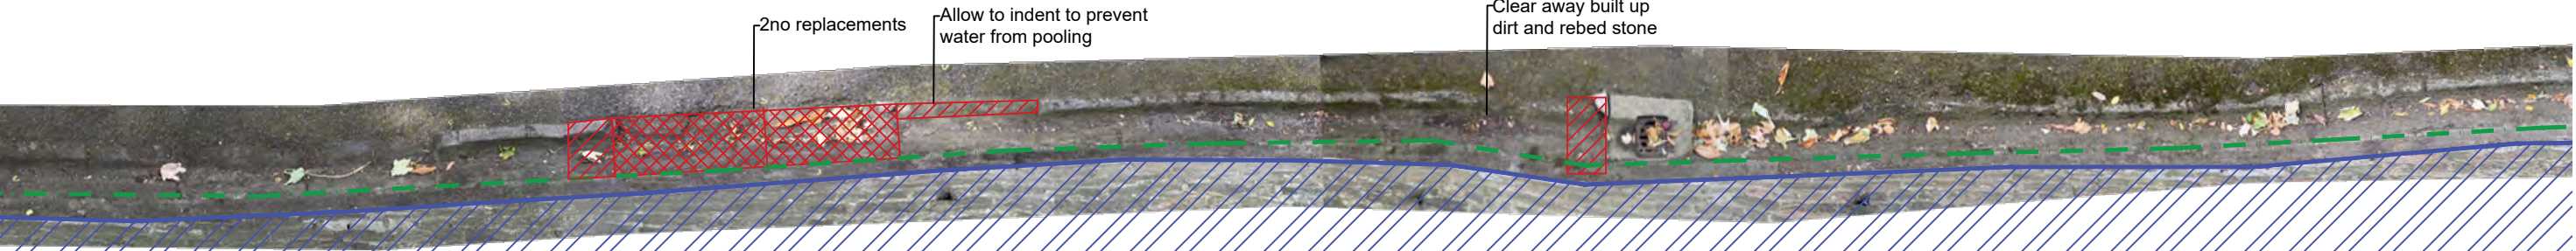
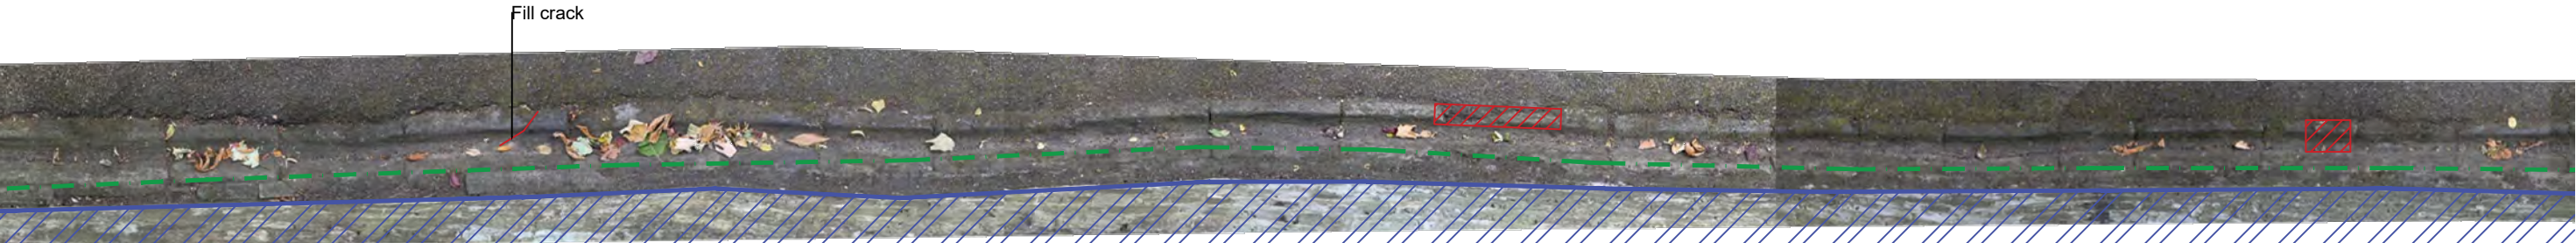


SOUTH WEST GULLY

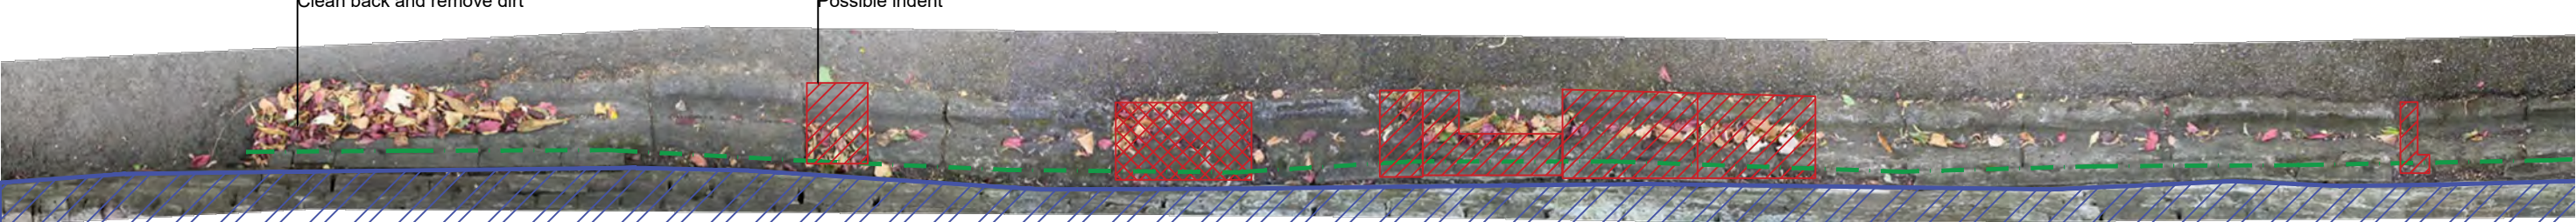

General Notes:

- Care to be taken when removing surrounding asphalt so as not to damage gully stones
- All gully stones to be cleaned back with water and a churn brush to remove moss and dirt from surface
- Open gully stone joints to be repointed using lime mortar, mix to be confirmed onsite with architect
- Where stones have shifted they are to be rebed to allow consistent fall along length of run. to falls set out on SE drawing
- Allow for 10% of additional indents and 10% of additional replacement piece subject to further instruction from the architect on site

- Retaining wall being rebuilt. Gully stones to be carefully lifted recorded and numbered and rebed in same location to SE detail
- Indent stone - Dress in edge to suit neighbouring stone
- Replace stone with profile matching existing, dressing in edge to suit neighbouring stones
- Carefully remove flaunching and replace along length of wall detail to be discussed onsite with architect

DRAWING STATUS				NOTES				KEY				REVISIONS				REVISIONS				Status: FOR TENDER																															
S: Survey = Survey O: Outline = Outline/Scheme Drawings for proposals, budgets etc. D: Development = Final Design drawings for approvals, billing, etc. P: Planning = Drawings issued for Planning, Listed Building, or Local Authority Consents C: Construction = Fully developed drawings issued under instruction for construction B: Building Control T: Tender I: Information only				Do not scale. Contractor or subcontractor to check all dimensions on site before building or manufacture. All drawings to be read in conjunction with all other professional drawings and specification. Based on surveys carried out by :								* 02/02/23 -For LBC discharge application PC A 08/02/23 -For Tender PC				Project: NURSEMAIDS' TUNNEL 261 CENT Title: Gully Repair Details South West Gully Scale@A1: Scale@A3: Drawn: HT Checked: PC 1:20 Project Ref: 261 CENT 304 Dwg no: Revision: A Created: 02/02/23  PEREGRINE BRYANT ARCHITECTURE & BUILDING CONSERVATION The Courtyard, Fulham Palace, Bishop's Avenue, London, SW6 6EA T: 020 7384 2111 F: 020 7384 2112 E: info@peregrine-bryant.co.uk																																			
																				rev				date				notes				chk				rev				date				notes				chk			