


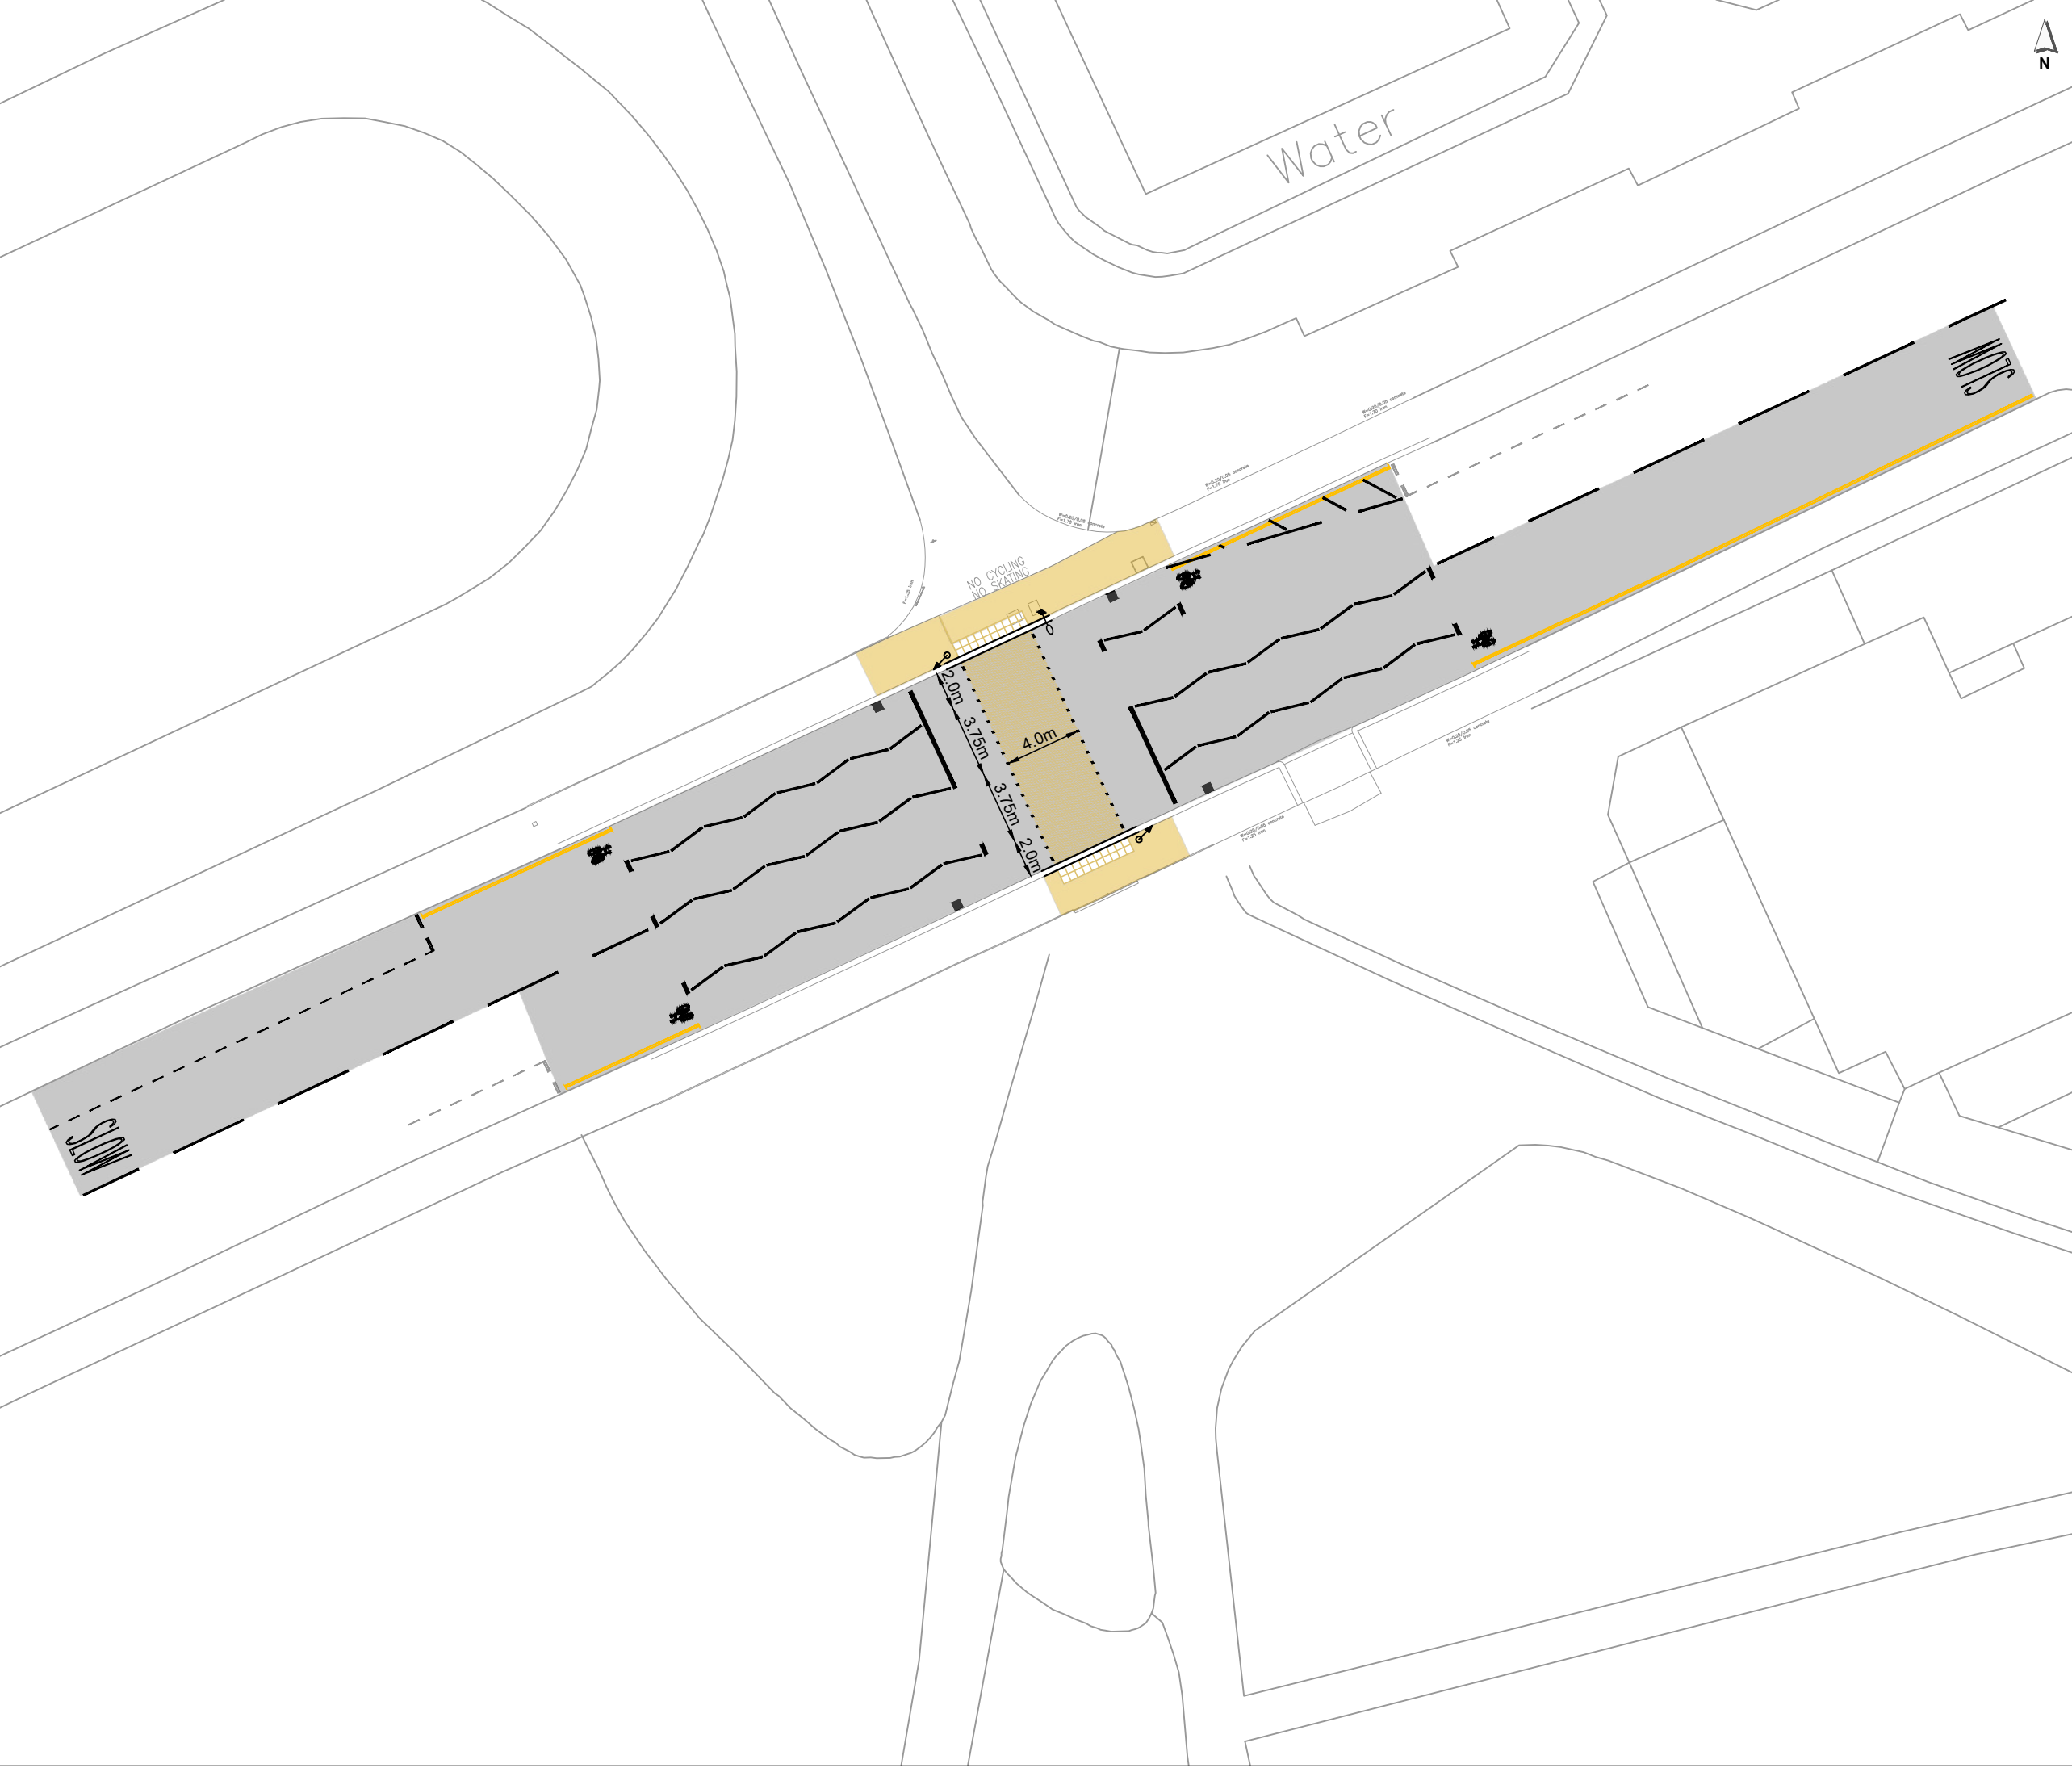

NOTES:

1. Do not scale from this drawing.

PROPOSED CARRIAGEWAY ASPHALT SURFACING

PROPOSED NATURAL STONE FOOTWAY PAVING

PROPOSED FOOTWAY ASPHALT SURFACING

PROPOSED BUFF COLOURED SURFACE TREATMENT

PROPOSED NATURAL STONE TACTILE PAVING SLABS

PROPOSED GRANITE KERBS

INDICATIVE LOCATION OF LIGHTING COLUMN. ELECTRICAL DESIGN TO BE UNDERTAKEN BY OTHERS.

PROPOSED TRAFFIC SIGNAL POLE

P1	FOR ISSUE	RCL	JUN 2025
REV	DESCRIPTION	DES	DATE

STATUS:
S5 - FOR INFORMATION

ROADWAYS
CONSULTING
HIGHWAY DESIGN

CLIENT

CEPC

PROJECT:
OUTER CIRCLE
PED. CROSSING
IMPROVEMENTS

DRAWING TITLE:
DRAFT
LAYOUT
MONKEY GATE

DRAWING NO: 202411001-RCL-HAC-OC2-DR-C-2602			
PROJECT NO 202411001		SCALE @ A3 NTS	REVISION P1
DESIGNED RCL	CHECKED RCL	APPROVED RCL	DATE JUN 2025