

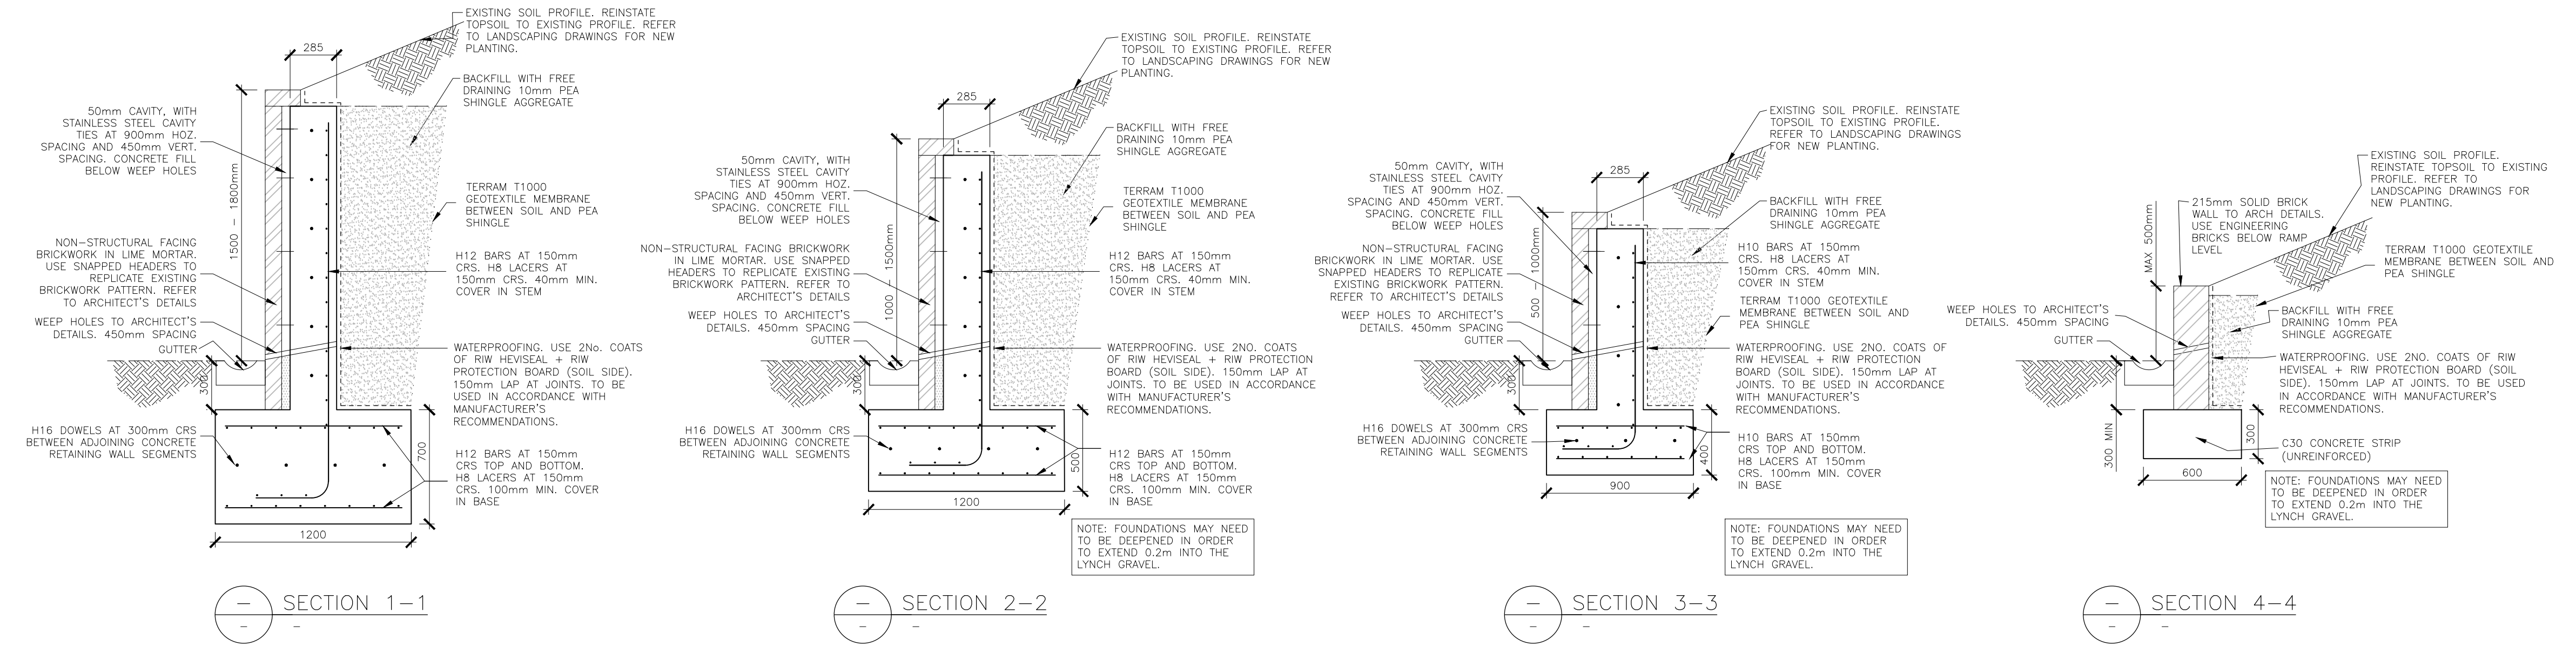
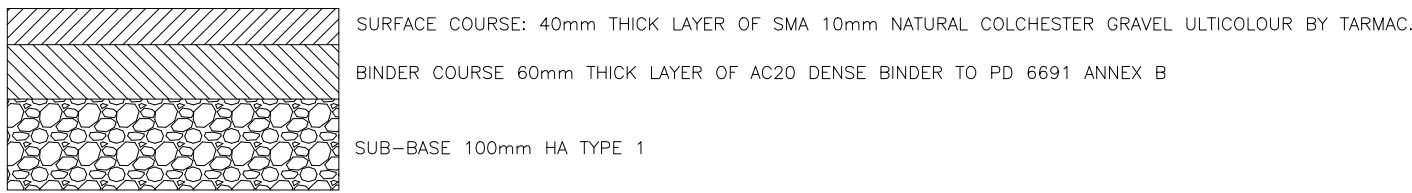


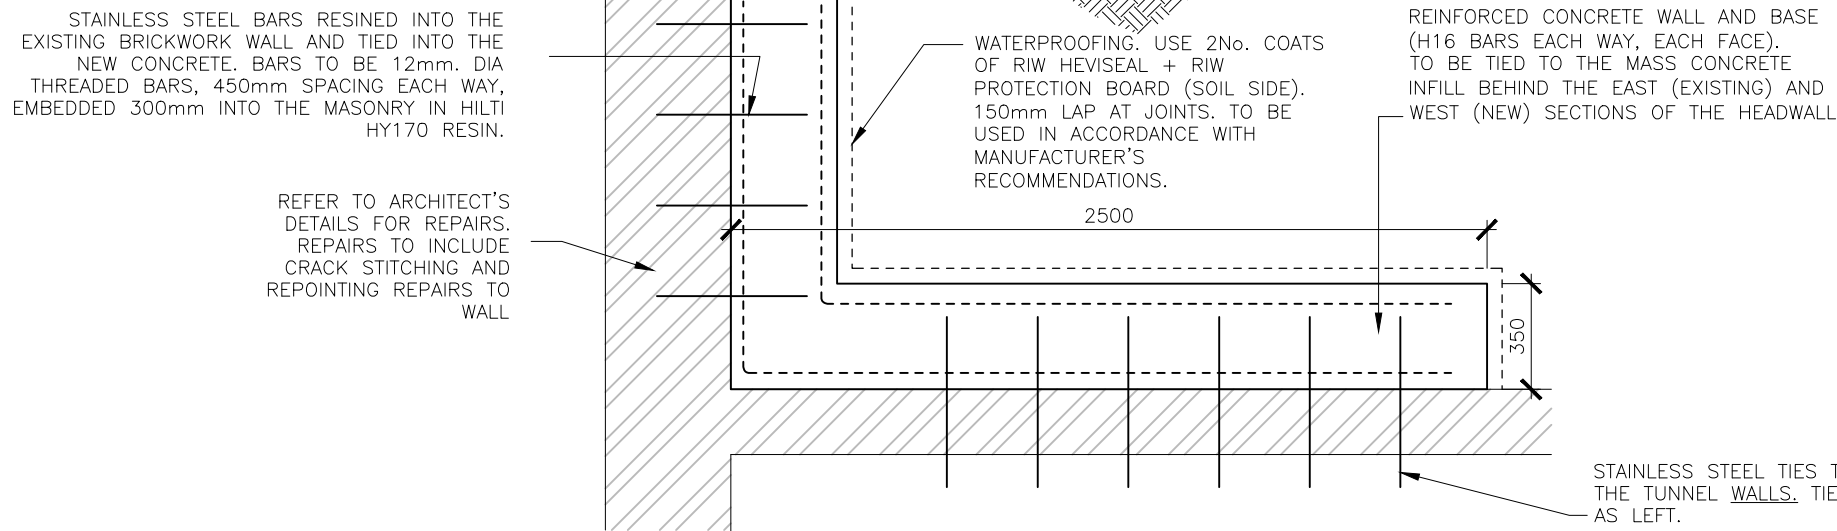


FURTHER NOTES:

- IN ORDER TO MINIMISE EXCAVATION INTO THE TREE ROOT AREAS, THE EXCAVATIONS NEED TO BE FORMED WITH TRENCH SHEETS WITH TEMPORARY PROPPING. THE CONTRACTOR IS RESPONSIBLE FOR DESIGNING ANY TEMPORARY WORKS REQUIRED.
- TO REDUCE THE AMOUNT OF TEMPORARY WORKS REQUIRED, THE CONTRACTOR CAN OPT TO CONSTRUCT THE REINFORCED CONCRETE RETAINING WALLS IN SEGMENTS IN AN UNDERPINNING FASHION. DOWELS TO BE USED BETWEEN SEGMENTS AS SHOWN ON THE DRAWING.
- THE CONTRACTOR IS RESPONSIBLE FOR PRODUCING BAR BENDING SCHEDULES FOR THE REINFORCEMENT.
- WHERE RECONSTRUCTED, THE LEVEL AT THE TOP OF THE RETAINING WALLS NEED TO MATCH EXISTING. REFER TO SURVEY DRAWINGS.
- LEVELS ALONG THE RAMPS ARE TO MATCH EXISTING. REFER TO SURVEY DRAWINGS.
- CONCRETE TO BE DESIGNATED MIX RC 32/40.
- WALL TIES IN CAVITIES TO BE ANCON HIT TIES (SEE BELOW) USED IN ACCORDANCE WITH THE MANUFACTURER'S SPECIFICATIONS.

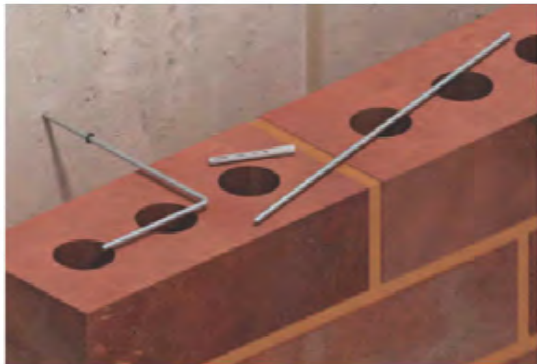

BUILD-UP FOR PATHS

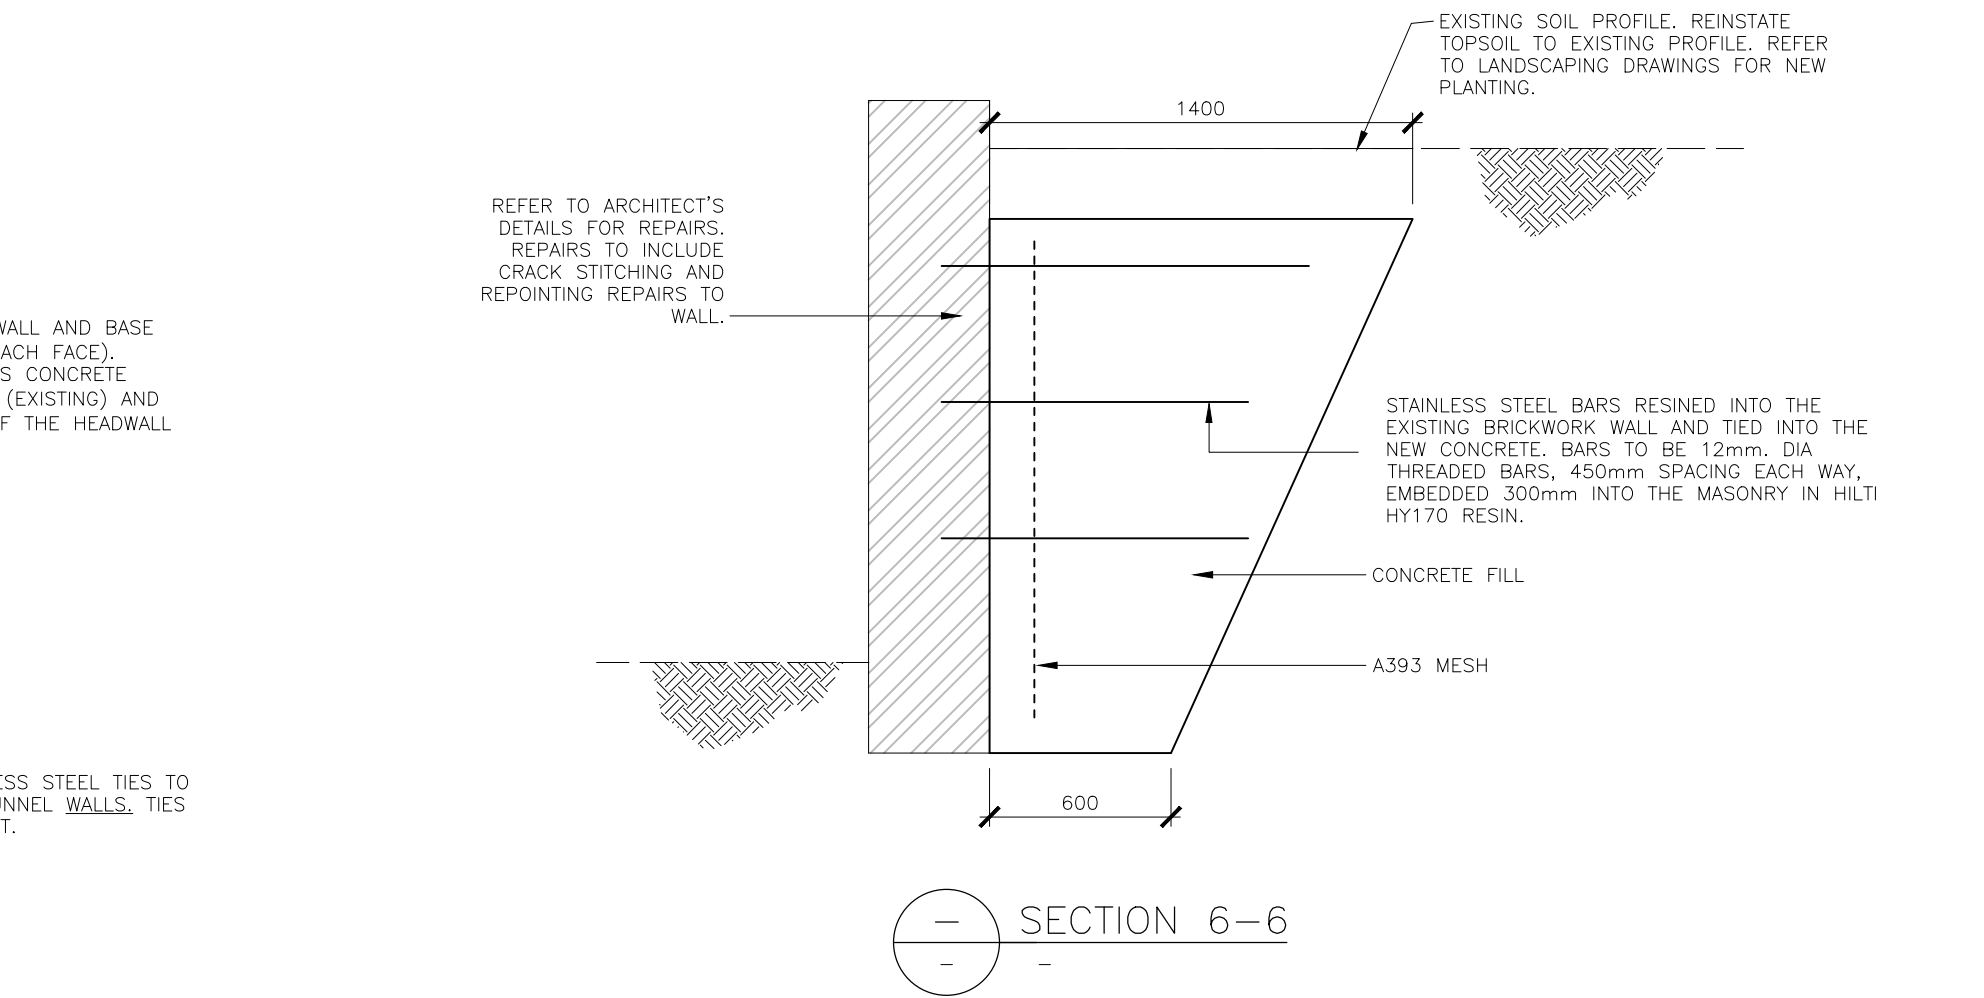

TYPICAL GUTTER DETAIL

SCALE 1:10

No	Revision	By	Ckd	Psd	Dte

NOTES

- THIS DRAWING IS TO BE READ IN CONJUNCTION WITH ALL RELEVANT ARCHITECTS & ENGINEERS DRAWINGS, DETAILS AND SPECIFICATIONS.
- CDM DETAILS REFERS TO THE CONSTRUCTION (DESIGN AND MANAGEMENT) REGULATIONS. THE READER MUST REFER TO METHOD STATEMENTS OR RISK ASSESSMENTS AS APPROPRIATE, WHICH IDENTIFY UNUSUAL AND ABNORMAL RISKS THAT A COMPETENT CONTRACTOR COULD NOT BE EXPECTED TO ANTICIPATE.

Hurst Peirce + Malcolm LLP
CONSULTING CIVIL & STRUCTURAL ENGINEERS

HPM

Celtic House
33 JOHN'S MEWS
HOLBORN
LONDON WC1N 2QL

©
TEL: 020 7242 3593
FAX: 020 7405 5274

E-MAIL:
enquiries@hurstpm.co.uk

WEB PAGE
www.hurstpm.co.uk

ARCHITECT	PEREGRINE BRYANT ARCHITECTS
CDM DETAILS (Refer to Note 2)	ENG
Scale	1:25 AT A1 UNO
Drawn	DMC
Checked	
Passed	
Date	FEB 22

Status	FOR COMMENT
Project	CEPC THE NURSEMAIDS TUNNEL
Title	PROPOSED DETAILS
Drawing No.	24819/002 T1