


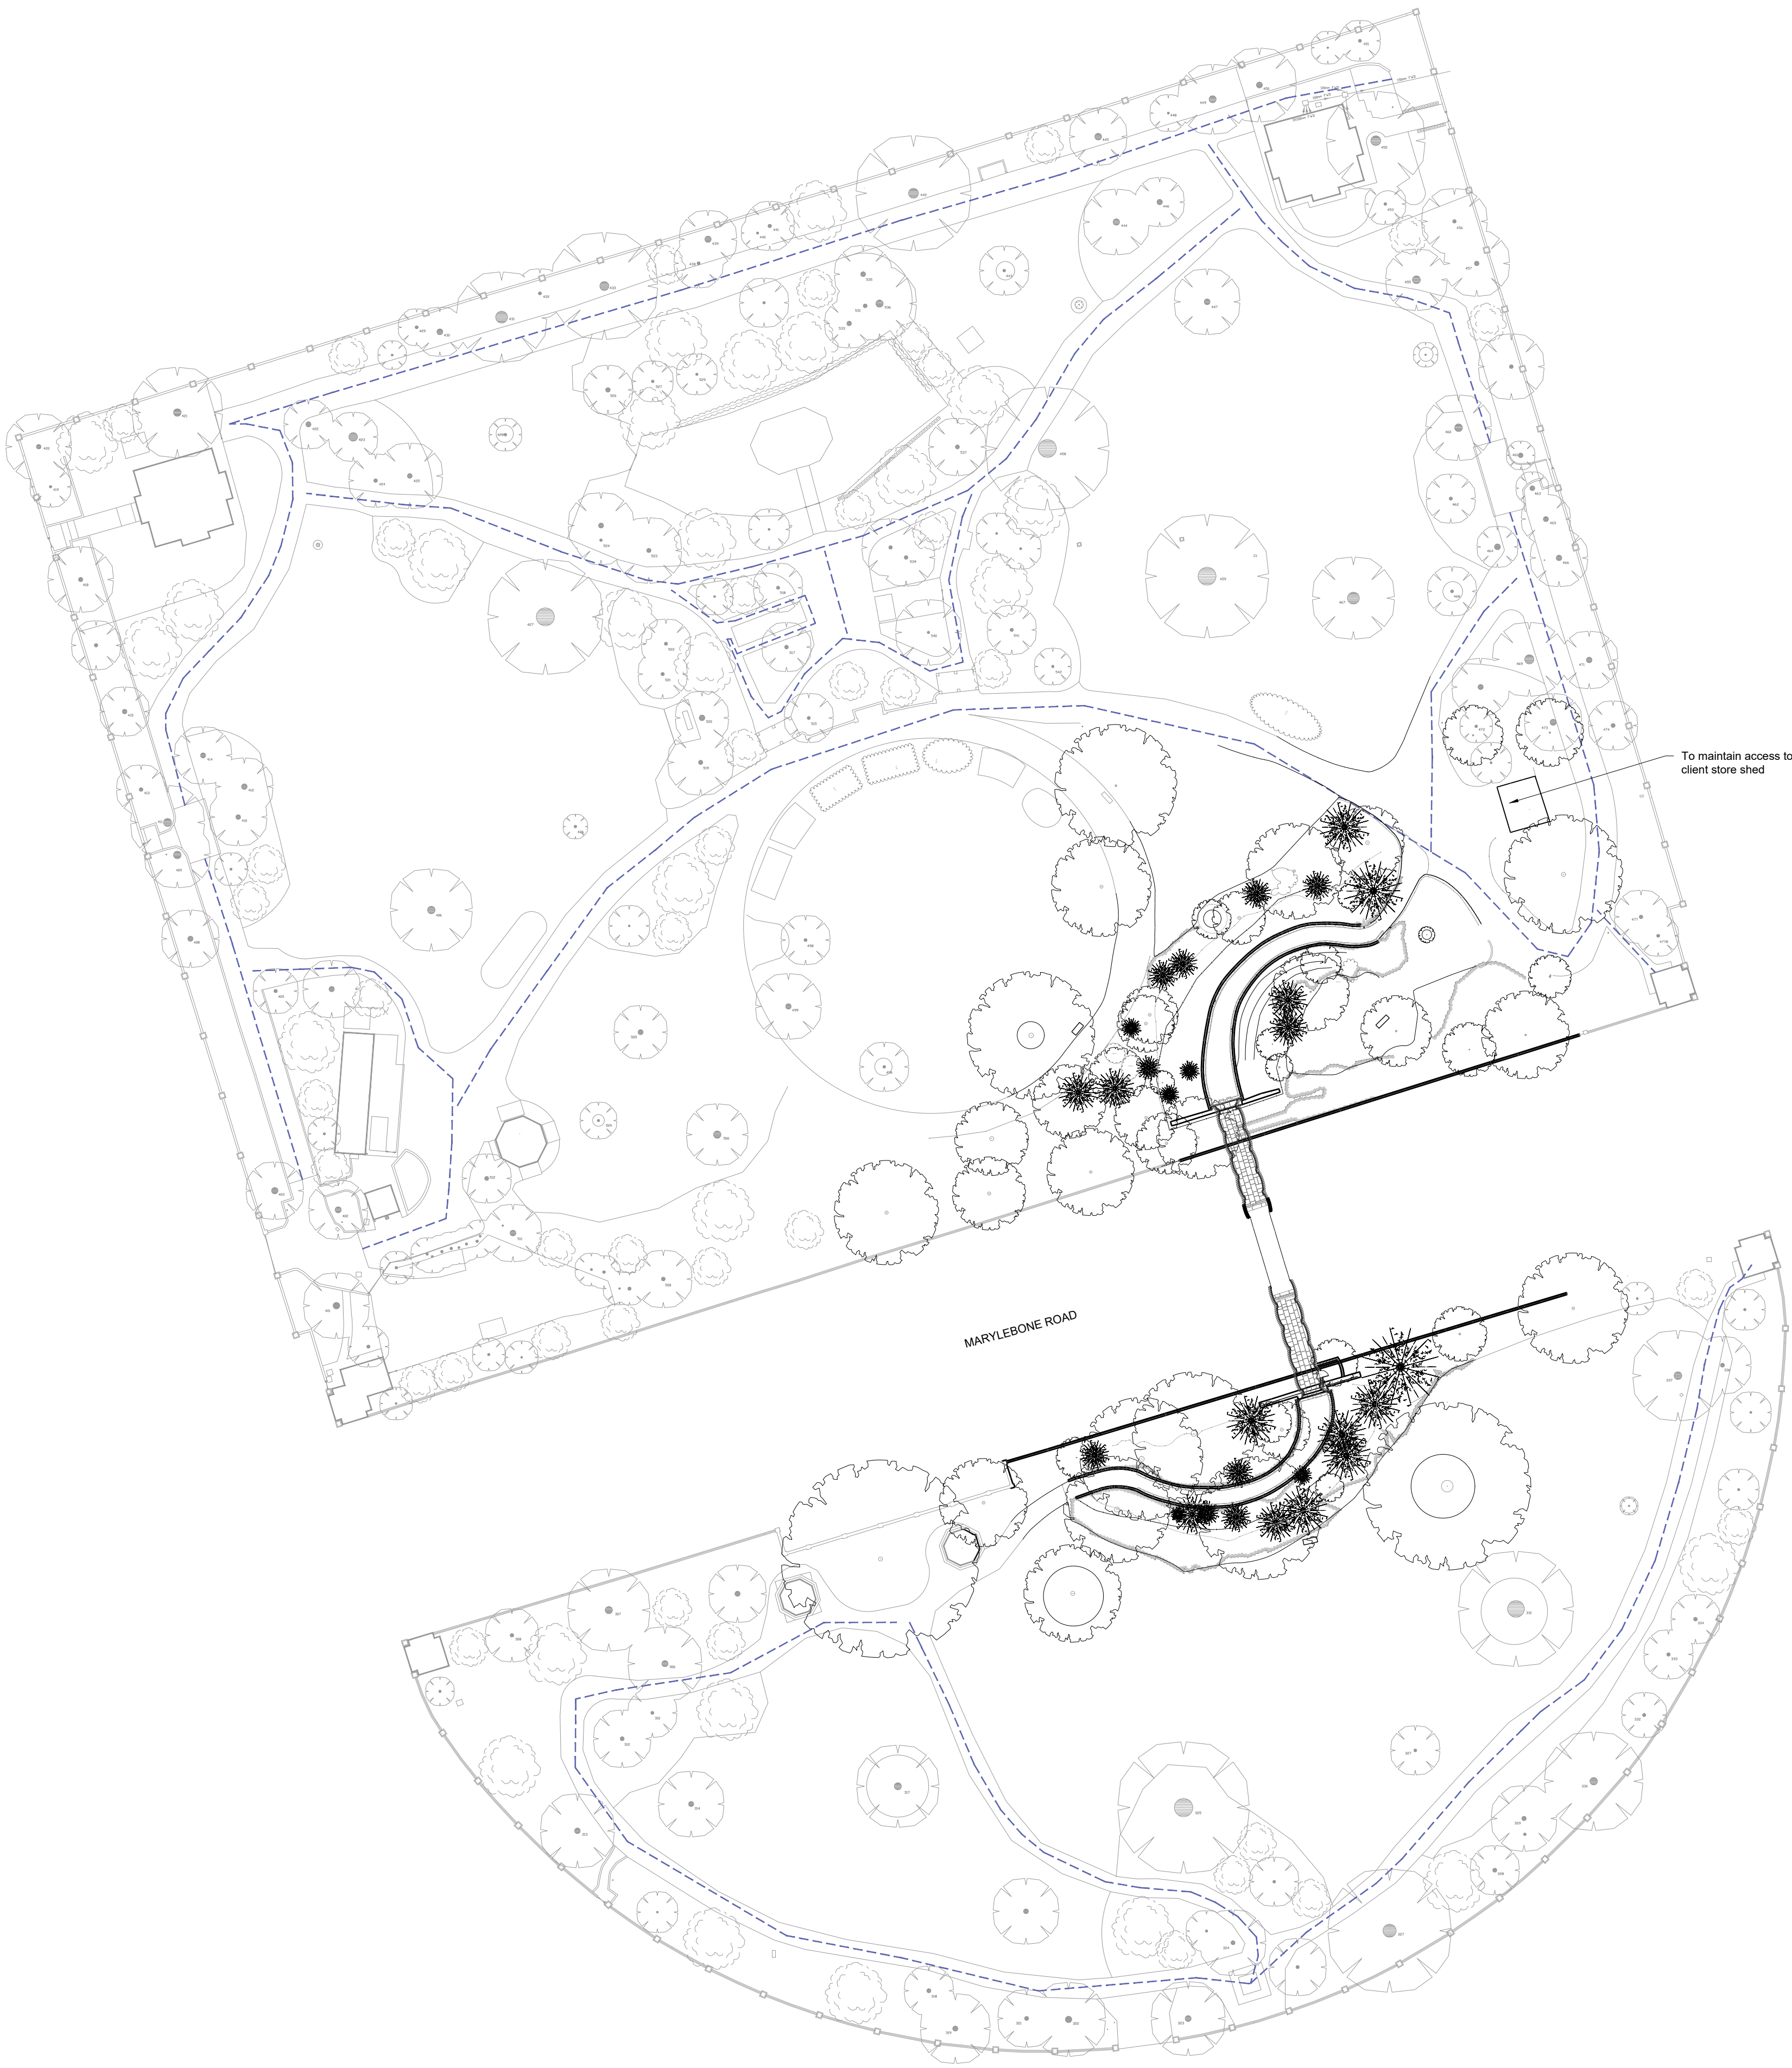

DRAWING STATUS		NOTES	KEY	REVISIONS		REVISIONS		Status: FOR TENDER	
<i>S</i> : Survey = Survey		<i>Do not scale.</i>		A	09/01/23	Issued For Tender	PC	Project: Nursemaids' Tunnel	261 - CENT
<i>O</i> : Outline = Outline/Scheme Drawings for proposals, budgets etc.		Contractor or subcontractor to check all dimensions on site before building or manufacture.							
<i>D</i> : Development = Final Design drawings for approvals, billing, etc.		All drawings to be read in conjunction with all other professional drawings and specification.						Title: AS EXISTING Location Plan	Scale(s): A1: 1:500 A3: 1:1000
<i>P</i> : Planning = Drawings issued for Planning, Listed Building, or Local Authority Consents		Based on surveys carried out by:							
<i>C</i> : Construction = Fully developed drawings issued under instruction for construction								Project Ref: 261 CENT 001	Drawn: HT Checked: PC Revisions: A Created: 03/08/22
<i>B</i> : Building Control									
<i>T</i> : Tender									
<i>I</i> : Information only									
rev	date	notes		chk	rev	date	notes	chk	