


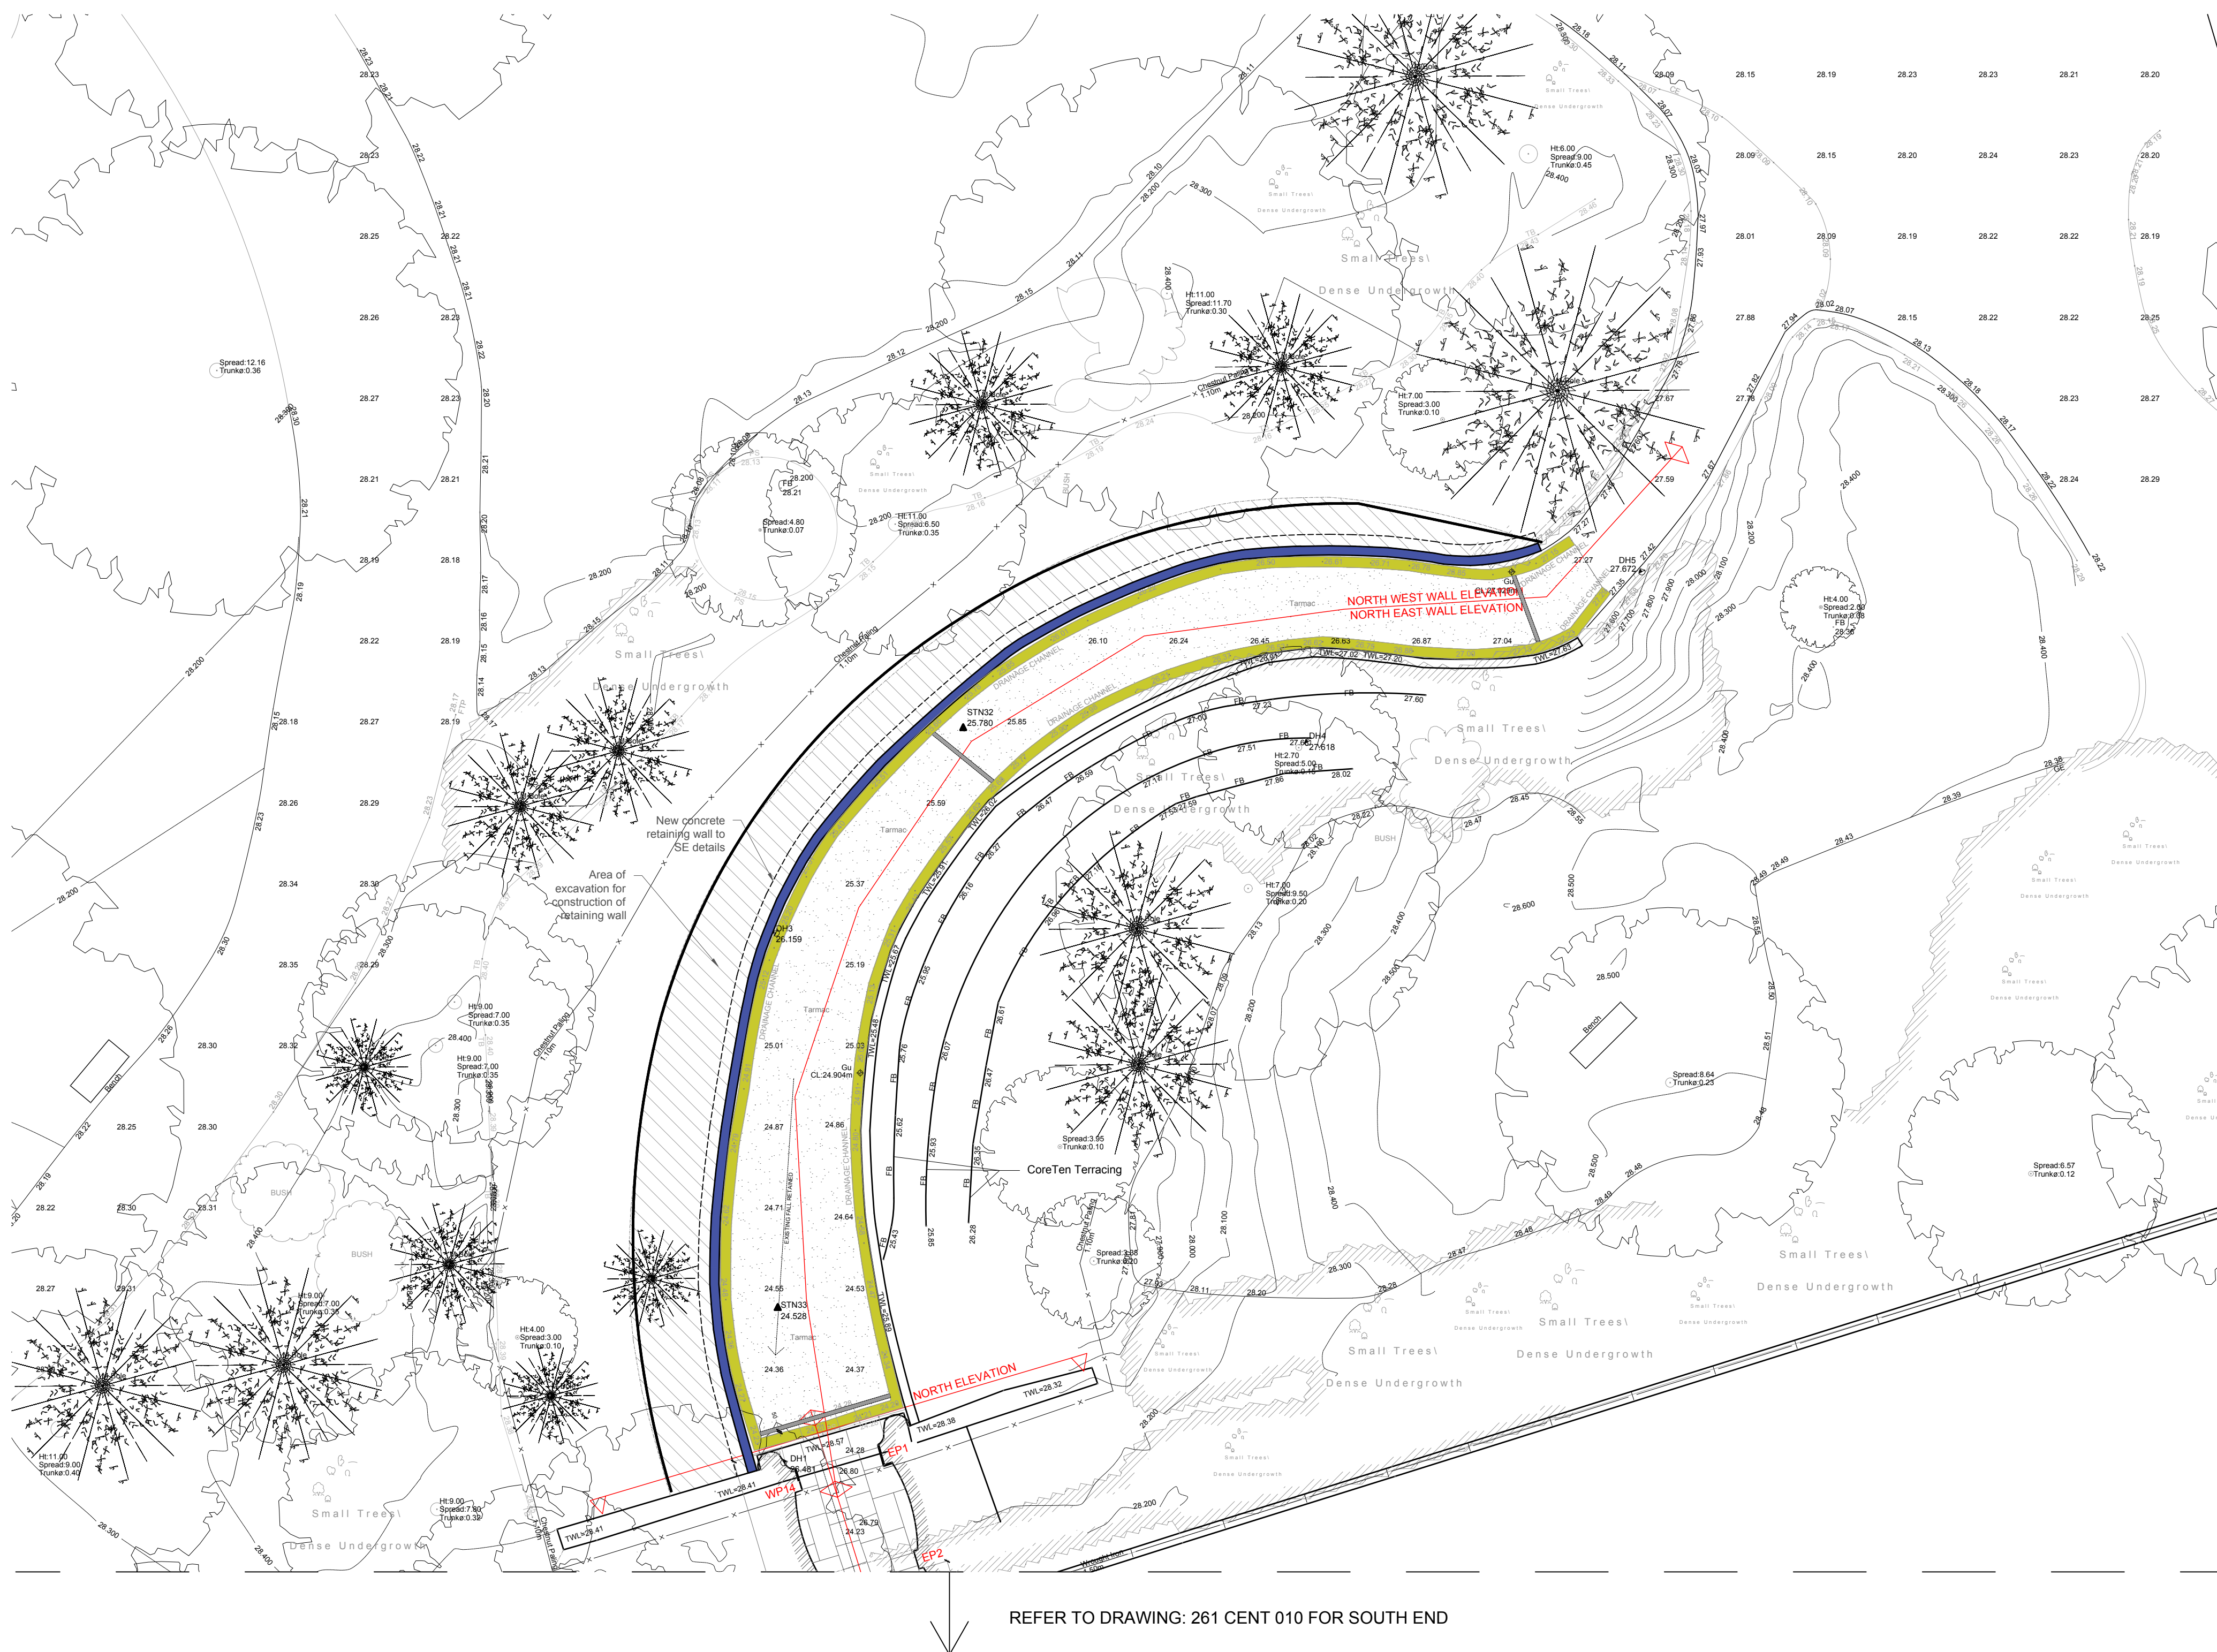

DRAWING STATUS		NOTES	KEY	REVISIONS			REVISIONS			Status: FOR TENDER	
S : Survey = Survey O : Outline = Outline/Scheme Drawings for proposals, budgets etc. D : Development = Final Design drawings for approvals, billing, etc. P : Planning = Drawings issued for Planning, Listed Building, or Local Authority Consents C : Construction = Fully developed drawings issued under instruction for construction B : Building Control T : Tender I : Information only		Do not scale. Contractor or subcontractor to check all dimensions on site before building or manufacture. All drawings to be read in conjunction with all other professional drawings and specification. Based on surveys carried out by :	-0 1m 2m 3m 4m 5m 10m Drainage channels generally to be lifted, cleaned and re-bed. Wall to be taken down new concrete retaining wall constructed and wall rebuilt to match existing To be resurfaced to SE detail	A 09/01/23 Issued For Tender PC							Project: Nursemaids' Tunnel 261 - CENT Take: AS PROPOSED Scale@A1: 1:100 Scale@A3: 1:200 Drawn: HT Checked: PC Project Ref: 261 CENT 111 Dwg no: Revision: A Created: 03/08/22
rev	date	notes	chk	rev	date	notes	chk				