
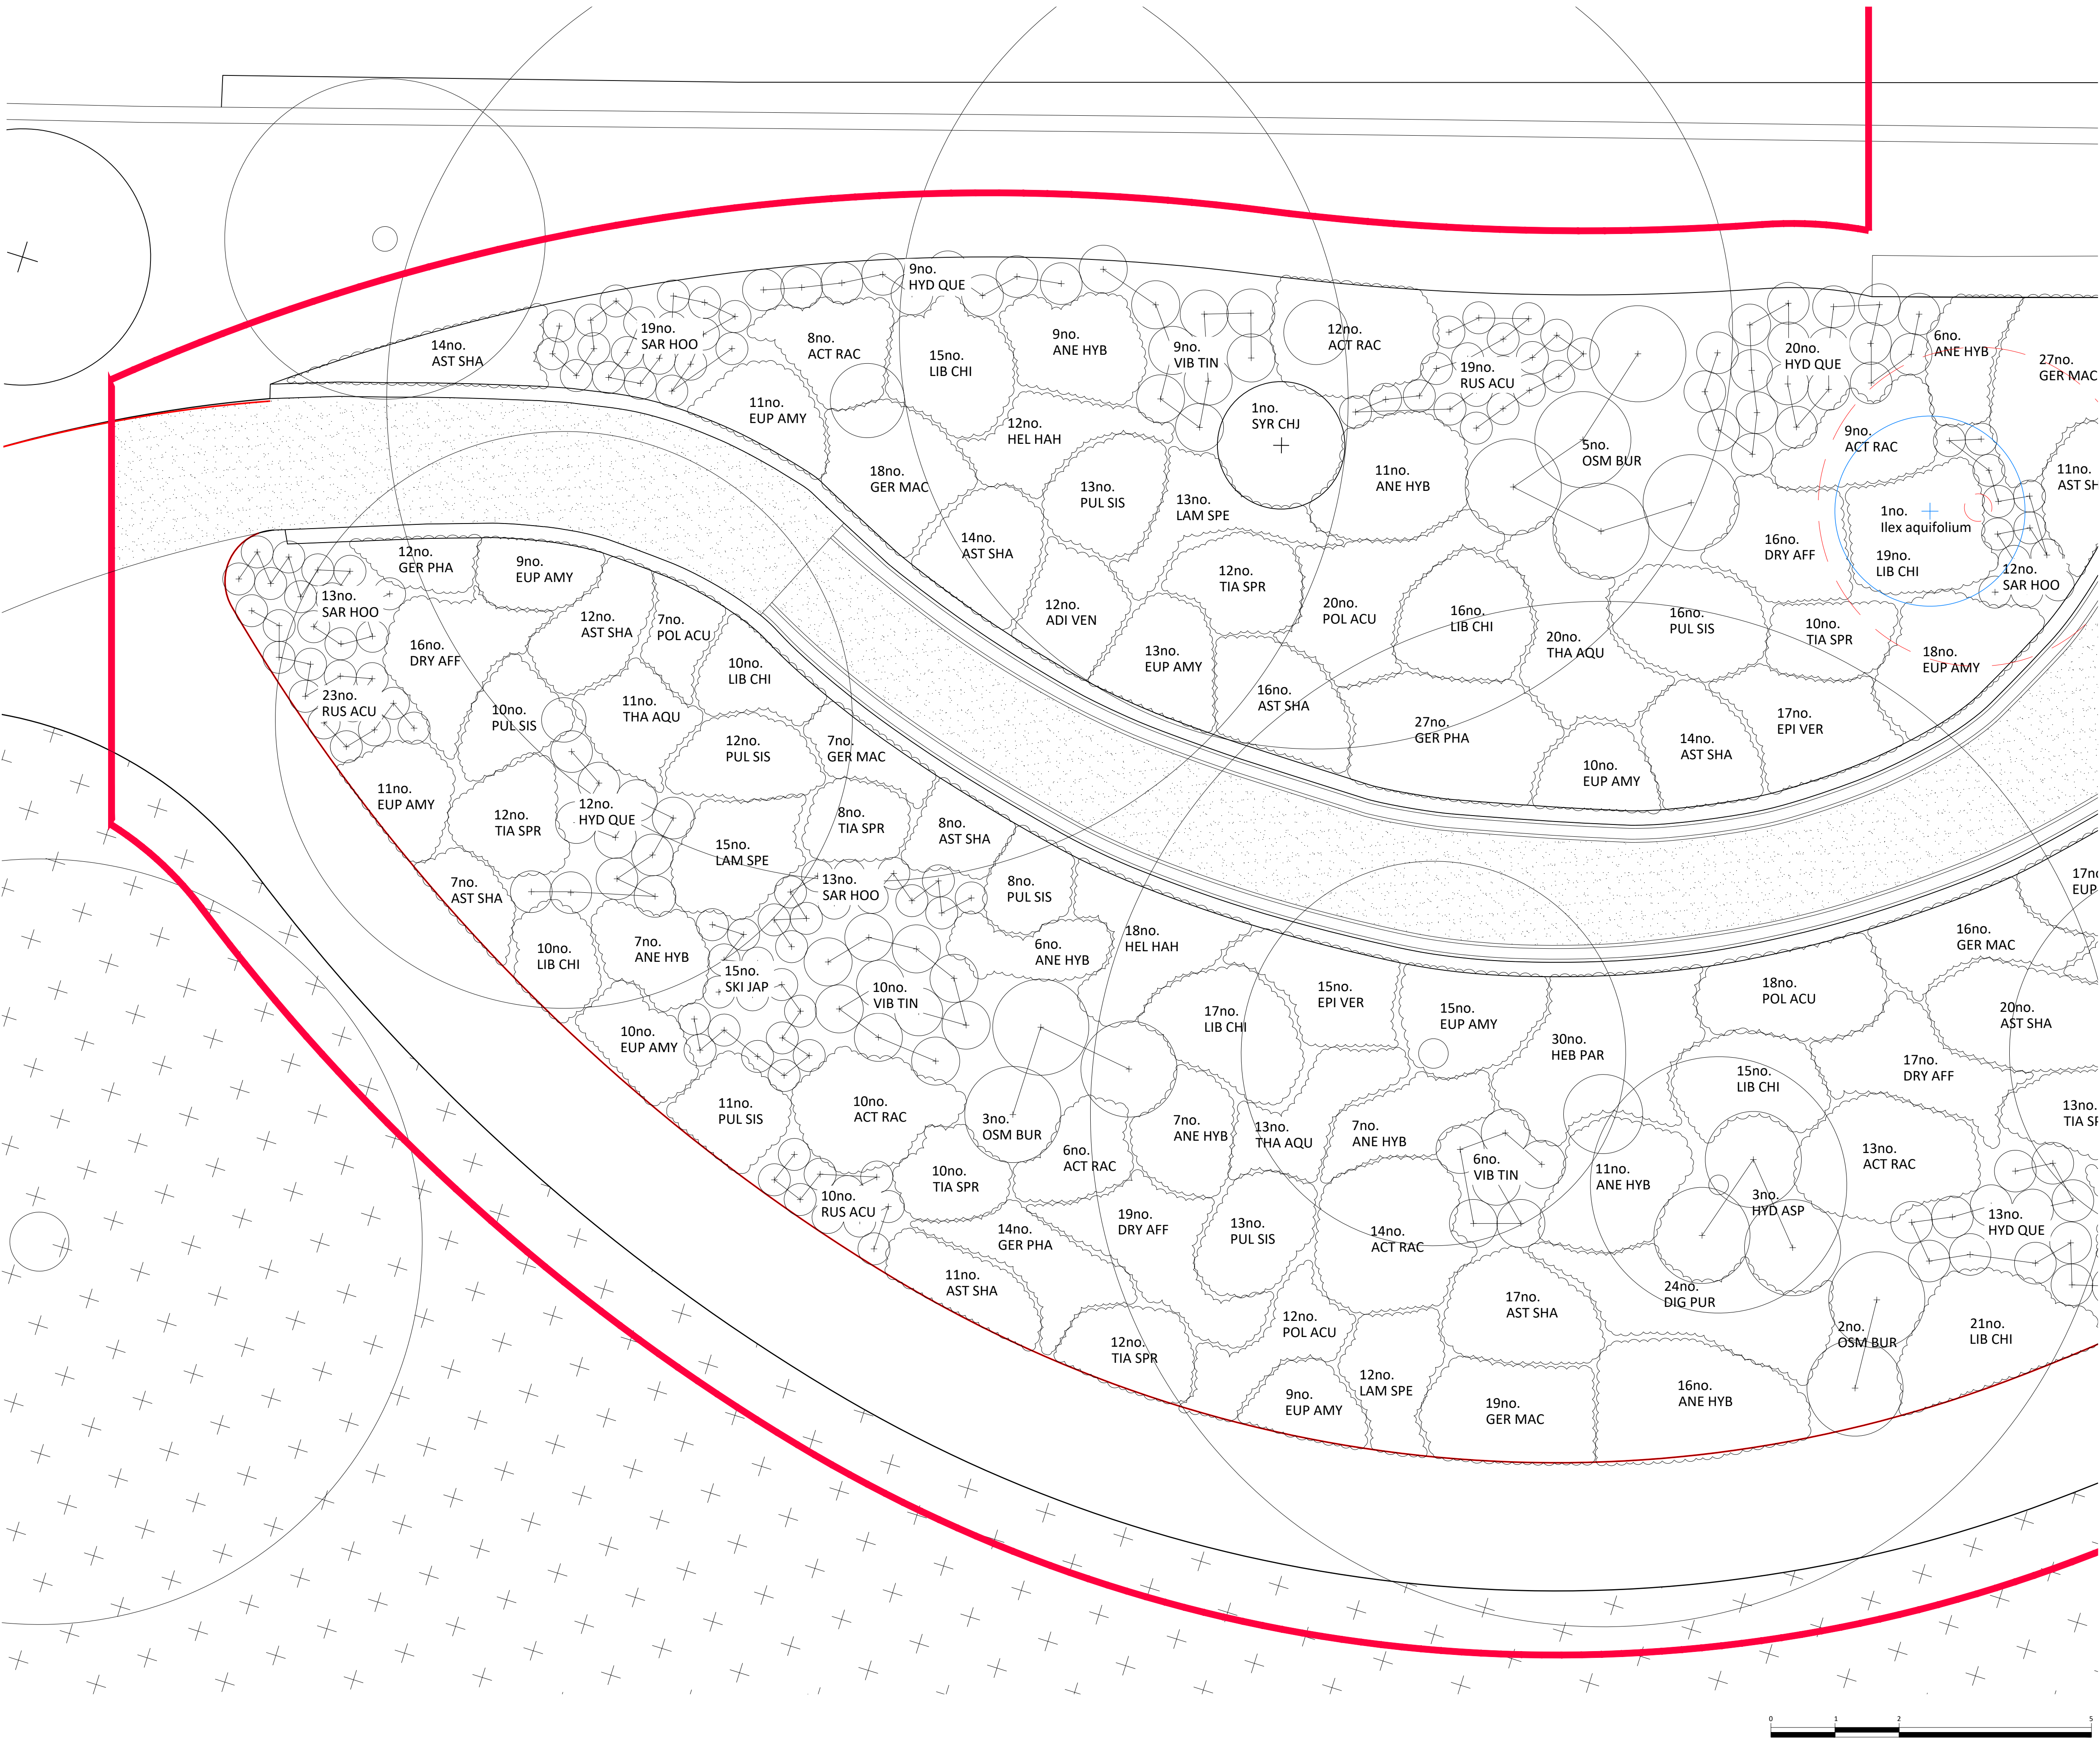
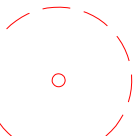


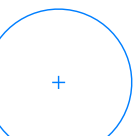

- General Notes:
1. All drawings and specifications are to be read in conjunction with each other. Any conflicts found within the complete set of drawings and existing site conditions must be reported to the principal consultant immediately.
 2. Drawings are not to be scaled, dimensions are to be confirmed on site by the contractor.
 3. Refer to planting specification (TLG.223.NT.SCH.001) for details on planting, topsoil and composting. Refer to plant schedules for details on species, sizes and specification of plants.
 4. Refer Tree Method Statement for any work to be carried out within Root Protection Zones. All work within RPA and tree protection measures to comply with BS 5837:2012 'Trees in Relation to Construction'.
 5. This drawing is to be used for planning only

LEGEND

-  Existing Tree to be Removed
-  Proposed Tree

A	Tree Works Updated	28/02/23	JSR
-	For Conditions Discharge	24/11/22	JSR
Revision	Subject	Date	Initials

Nursemaid's Tunnel
Park Crescent
Planting Plan

1:100@A3 1:50@A1

Drawing no. TLG.223.NT.DA.101

Todd Longstaffe-Gowan