


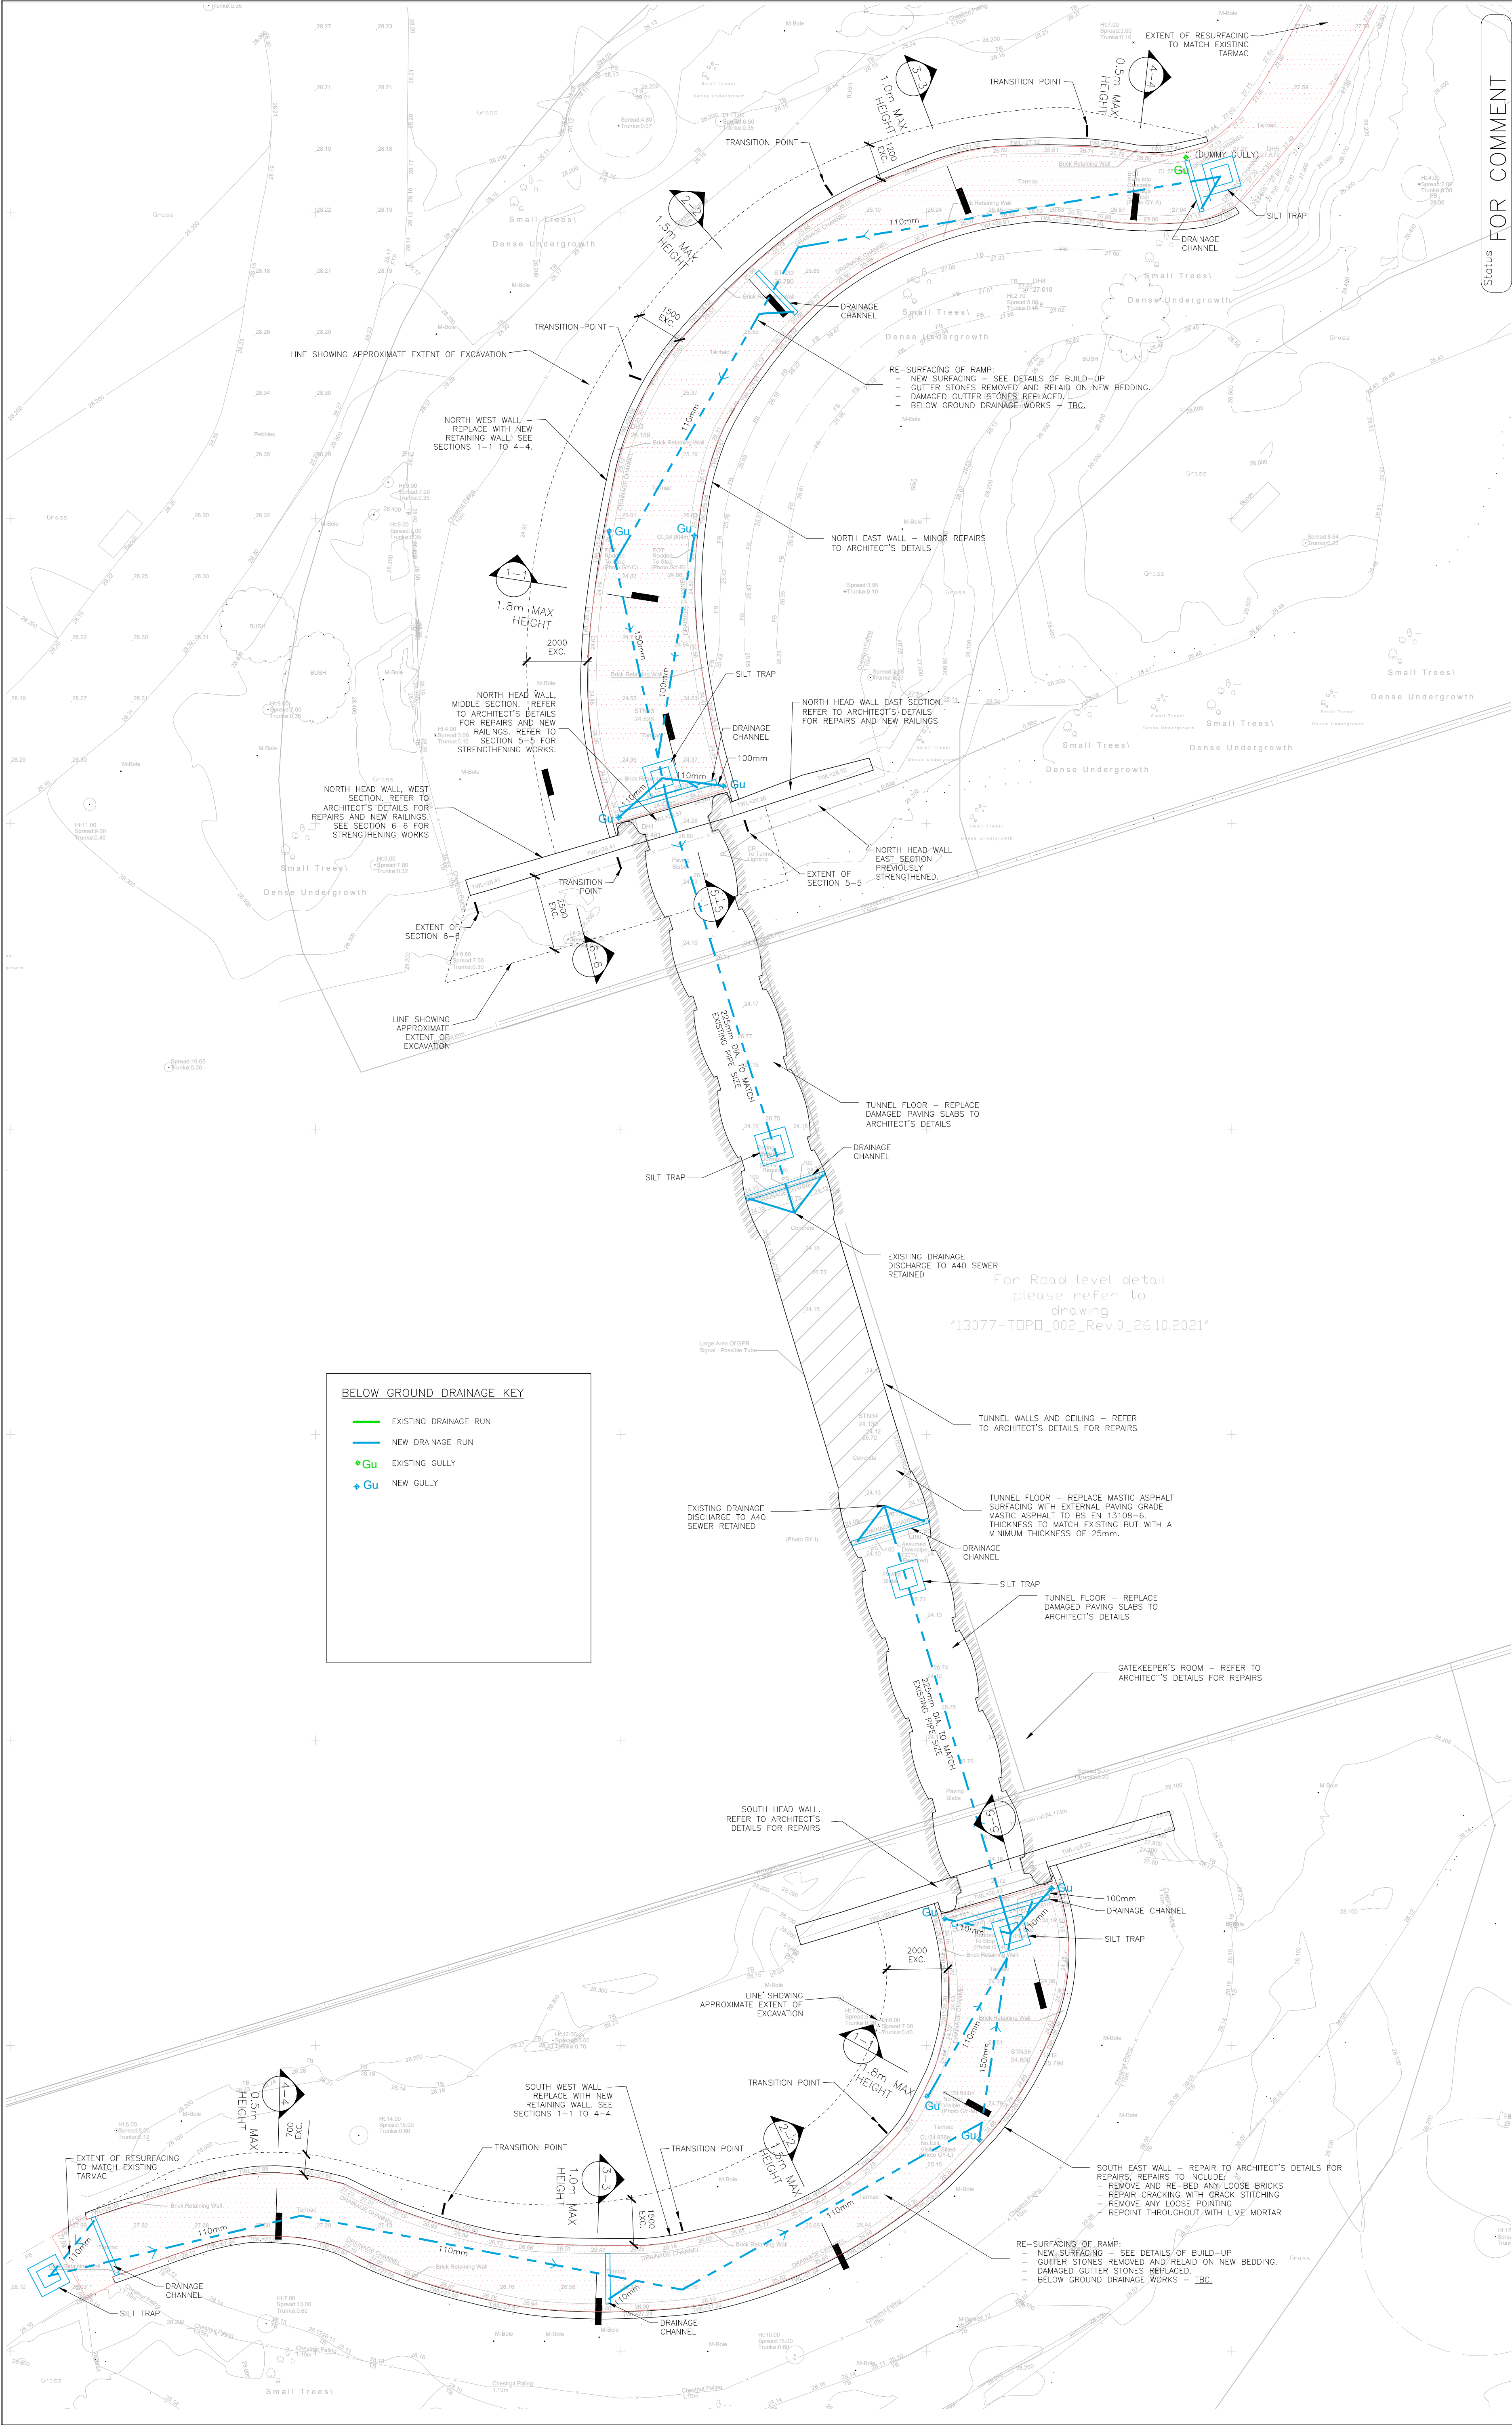

Status FOR COMMENT

Project		Title		Drawing No.		T1	
ARCHITECT PEREGRINE BRYANT ARCHITECTS		CEPC THE NURSEMAIDS TUNNEL		24819/001		T1	
CDM DETAILS (Refer to Note 2)		PROPOSED PLAN		Scale		Date	
ENG				1:100 AT A1		FEB 22	
Hurst Peirce + Malcolm LLP		Celtic House		Drawn		Checked	
CONSULTING CIVIL & STRUCTURAL ENGINEERS		33 JOHN'S MEWS		DMC		Passed	
		HOLBORN					
		LONDON WC1N 2QL					
		Tel: 020 7242 3593					
		Fax: 020 7405 5274					
		E-MAIL: enquiries@hurstpm.co.uk					
		WEB PAGE www.hurstpm.co.uk					

NOTES

- THIS DRAWING IS TO BE READ IN CONJUNCTION WITH ALL RELEVANT ARCHITECTS' & ENGINEERS' DRAWINGS, DETAILS AND SPECIFICATIONS.
- CDM DETAILS REFERS TO THE CONSTRUCTION (DESIGN AND MANAGEMENT) REGULATIONS, THE WORKING AT HEIGHTS REGULATIONS, THE LIFTING OPERATIONS AND LOWERING OF LOADS REGULATIONS, THE CONTROL OF SUBSTANCES REGULATIONS, THE UNUSUAL AND ABNORMAL RISKS THAT A COMPETENT CONTRACTOR COULD NOT BE EXPECTED TO ANTICIPATE.