
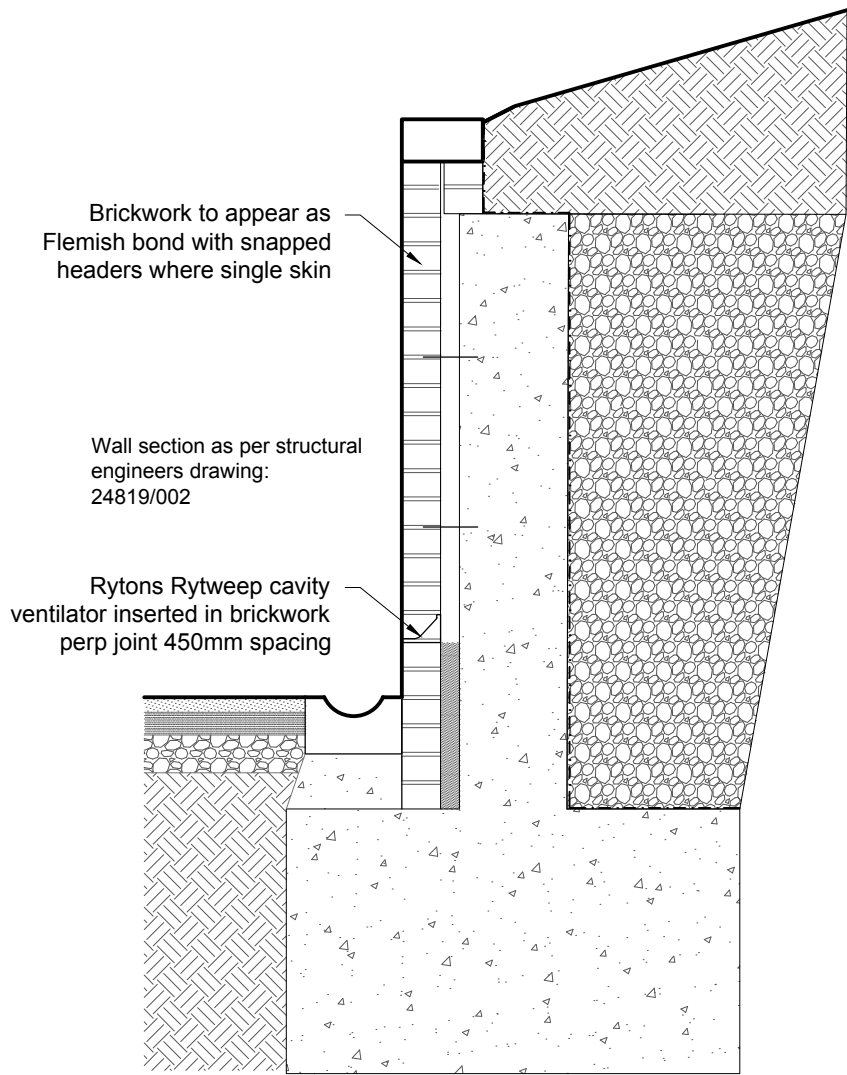


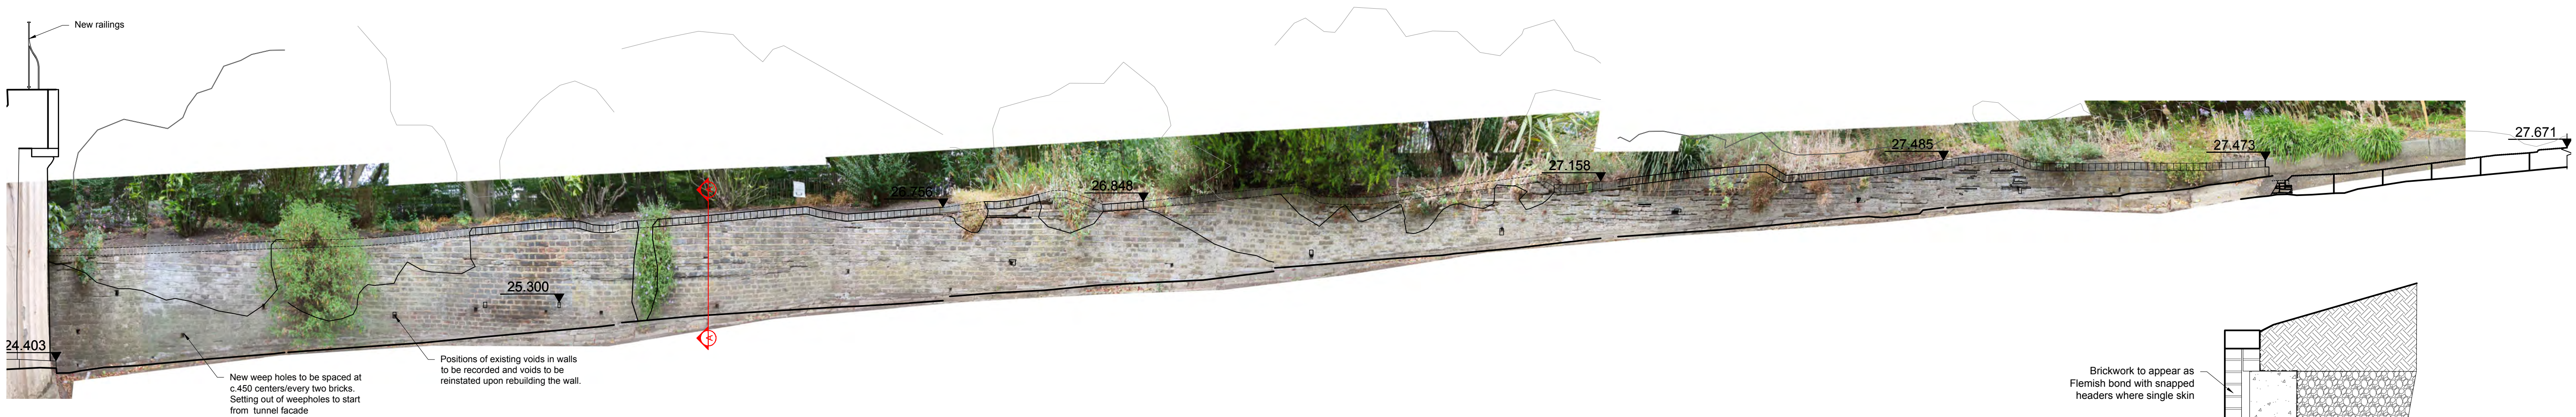

SECTION A-A
(Standard Wall Detail @ 1:20)

DRAWING STATUS		NOTES	KEY	REVISIONS		REVISIONS		Status: FOR TENDER	
<i>S</i> : Survey = Survey		<i>Do not scale.</i>		<i>A</i>	09/01/23	Issued for Tender	<i>PC</i>	<i>Project:</i> Nursemaids' Tunnel 261 CENT	
<i>O</i> : Outline = Outline/Scheme Drawings for proposals, budgets etc.		Contractor or subcontractor to check all dimensions on site before building or manufacture.						<i>Title:</i> AS PROPOSED Wall Elevations	
<i>D</i> : Development = Final Design drawings for approvals, billing, etc.		All drawings to be read in conjunction with all other professional drawings and specification.						<i>Scale(s)A1:</i> 1:50 <i>Scale(s)A3:</i> 1:100 <i>Drawn:</i> HT <i>Checked:</i> PC	
<i>P</i> : Planning = Drawings issued for Planning, Listed Building, or Local Authority Consents		Based on surveys carried out by :						<i>Project Ref:</i> 261 CENT 116 <i>Dwg no:</i> A <i>Revision:</i> 103/108/22	
<i>C</i> : Construction = Fully developed drawings issued under instruction for construction								PEREGRINE BRYANT ARCHITECTURE & BUILDING CONSERVATION	
<i>B</i> : Building Control								The Courtyard, Fulham Palace, Bishop's Avenue, London. SW6 6EA T: 020 7384 2111 F: 020 7384 2112 E: info@peregrine-bryant.co.uk	
<i>T</i> : Tender				<i>rev</i>	<i>date</i>	<i>notes</i>	<i>chk</i>	<i>rev</i>	<i>date</i>
<i>I</i> : Information only									